





PERSPECTIVE
(SHOWING INVERTED L FRAME)

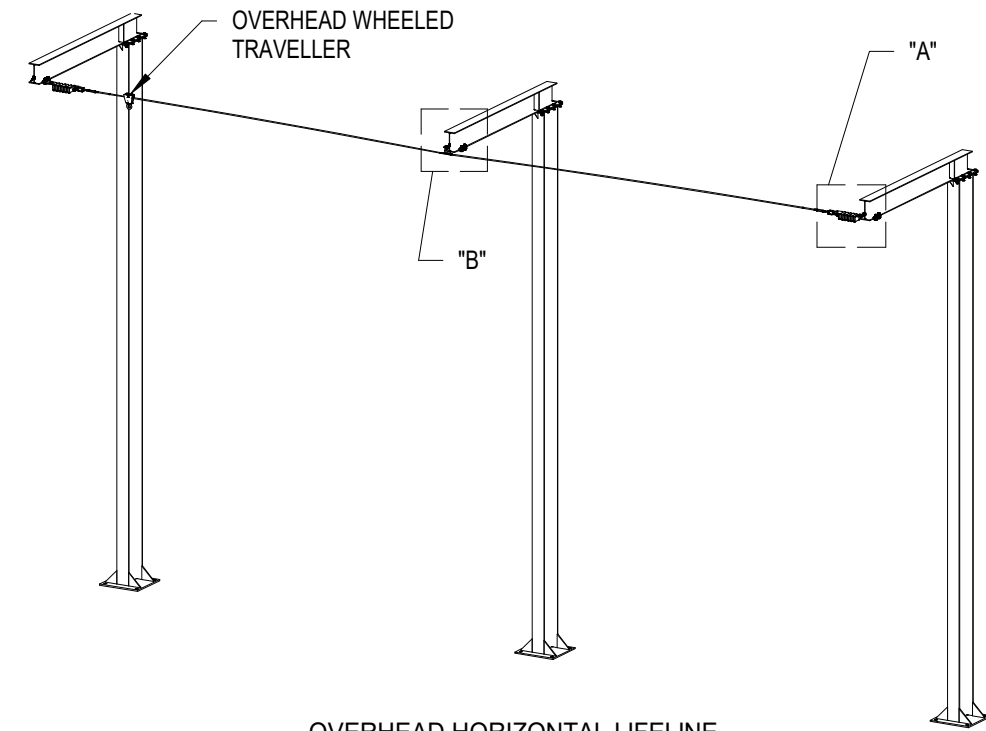


OVERHEAD HORIZONTAL LIFELINE
INVERTED L CABLE

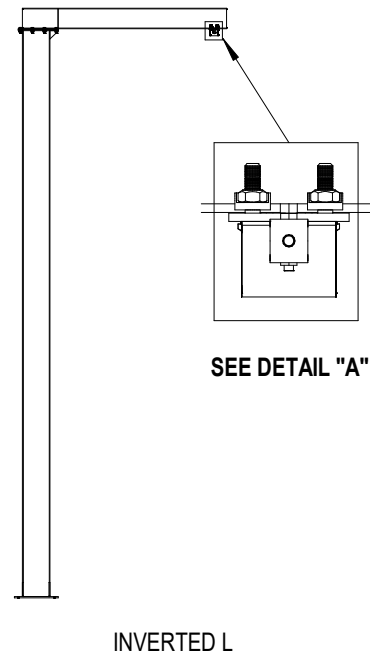

INVERTED L

SECTION 2
1/8" = 1'-0"

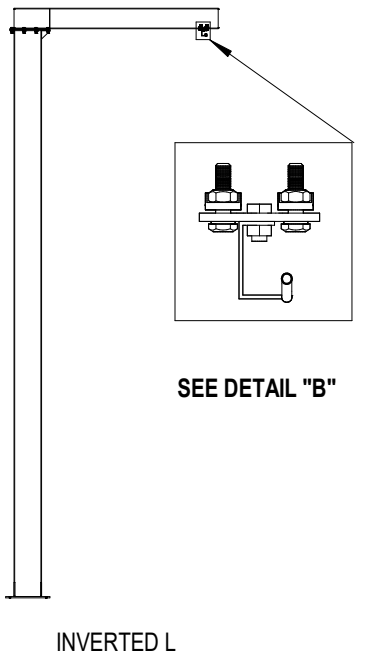


INVERTED L


SECTION 3
1/8" = 1'-0"



PERSPECTIVE
(SHOWING T FRAME)

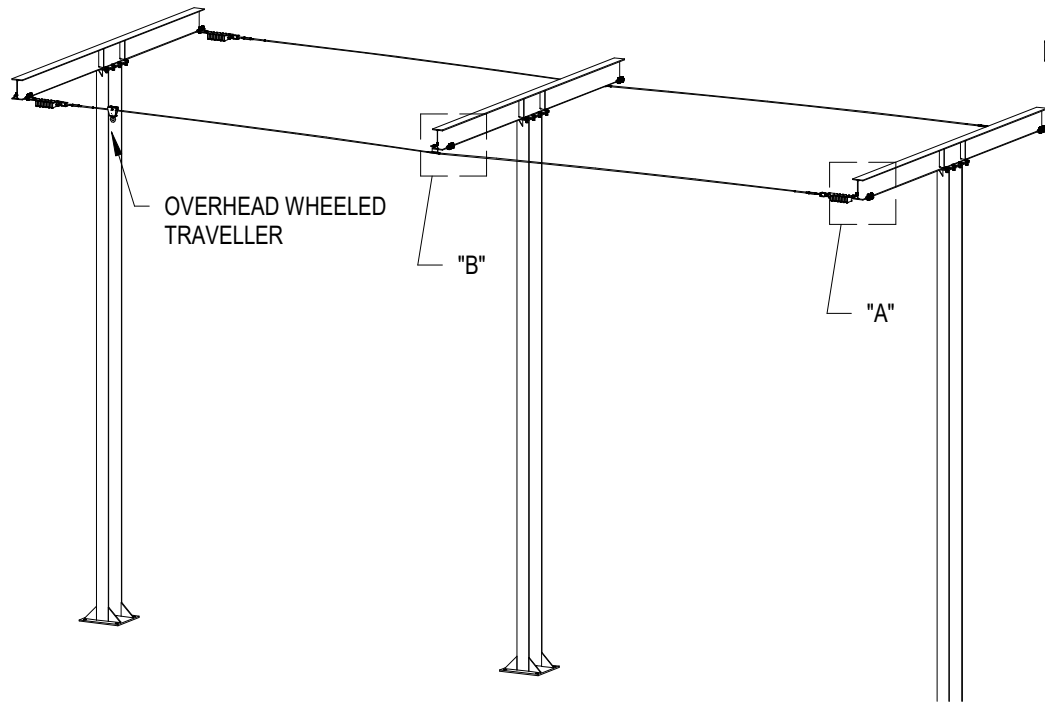


OVERHEAD HORIZONTAL LIFELINE
T FRAME

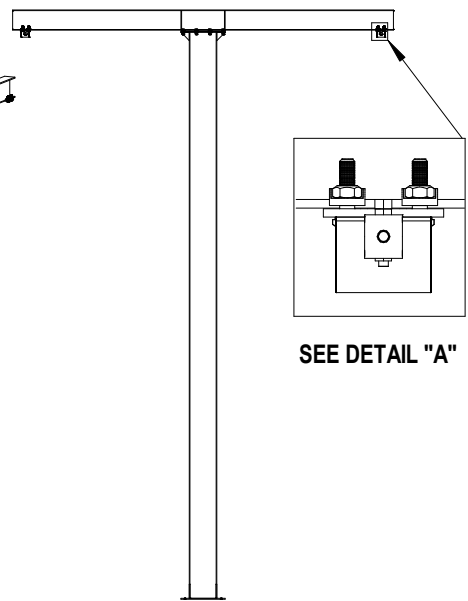


T FRAME

SECTION 5
1/8" = 1'-0"

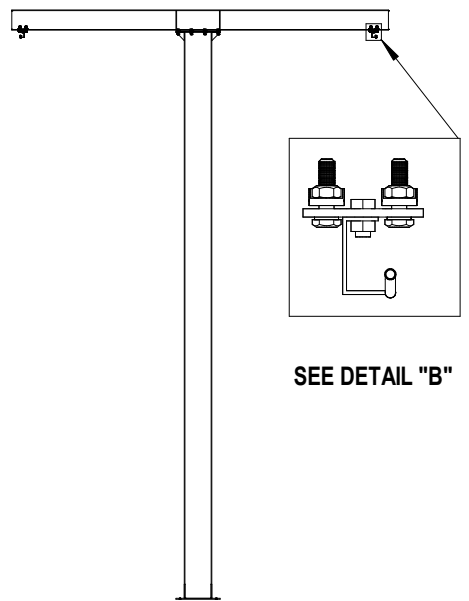


T FRAME

SECTION 6
1/8" = 1'-0"

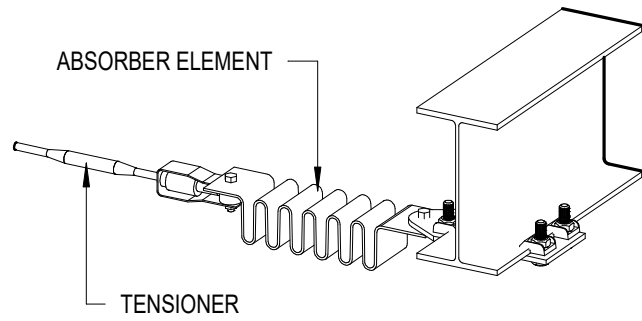

DETAIL A

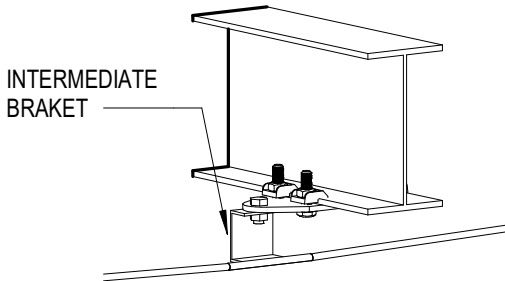

DETAIL B

GENERAL NOTES:

1. THESE DRAWINGS ARE FOR PLANNING ONLY AND ARE NOT CERTIFIED FOR CONSTRUCTION.
2. A LICENSED P.E. MUST PERFORM A FINAL REVIEW AND APPROVE THE DESIGN BEFORE CONSTRUCTION.
3. THE ENGINEER'S APPROVAL MUST CERTIFY THE ADEQUACY OF ALL SYSTEM COMPONENTS, MATERIALS, ANCHORAGE, FOUNDATIONS, AND CONNECTIONS, ENSURING FULL COMPLIANCE WITH ALL RELEVANT CODES.
4. THE CONTRACTOR IS RESPONSIBLE FOR VERIFYING ALL FIELD DIMENSIONS, CLEARANCES, AND SITE CONDITIONS PRIOR TO WORK COMMENCING.
5. FABRICATION AND INSTALLATION SHALL NOT BEGIN UNTIL RECEIPT OF DRAWINGS BEARING THE P.E.'S OFFICIAL SIGNATURE AND SEAL.

EDGE
FALL PROTECTION

SIZE: A3	DWG NO: EF100080A-DRG-400	The information contained in this drawing is the sole property of Edge Fall Protection, LLC.	REV. 0
PROJECT NAME: OVERHEAD FALL PROTECTION - FREESTANDING			DATE: 06.10.2025
SCALE: As indicated			CHECKED: MM
TITLE: INVERTED L & T FRAME - HORIZONTAL LIFELINE ASSEMBLY			DRAWN: KB
			SHEET 400