
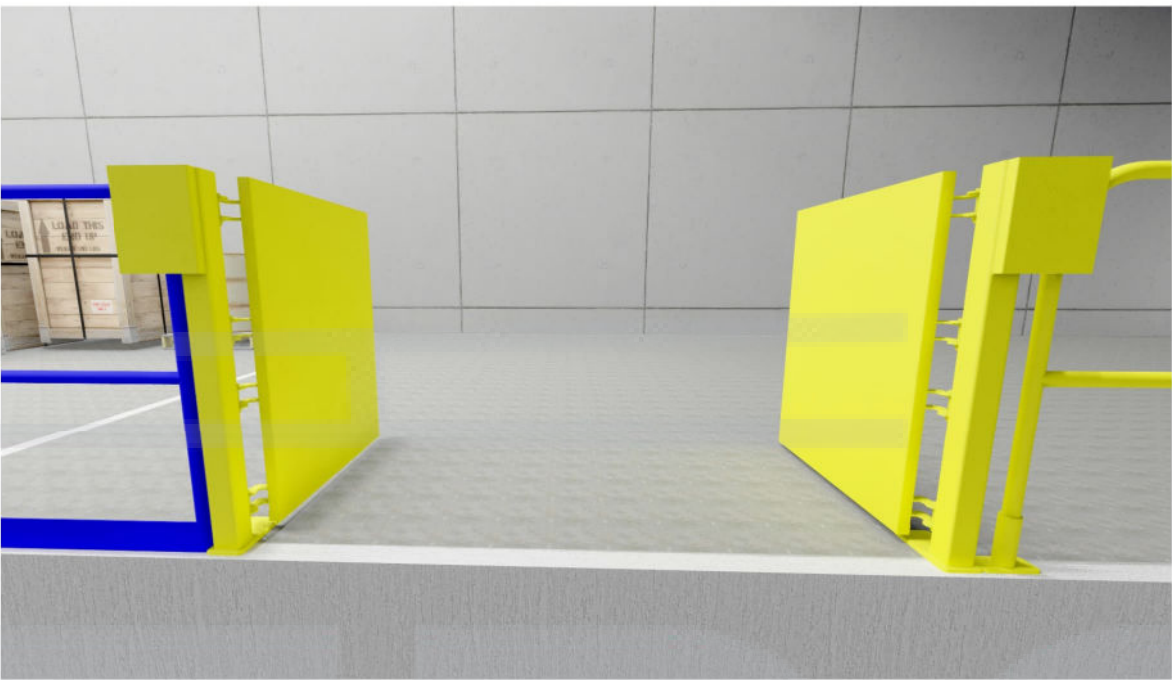


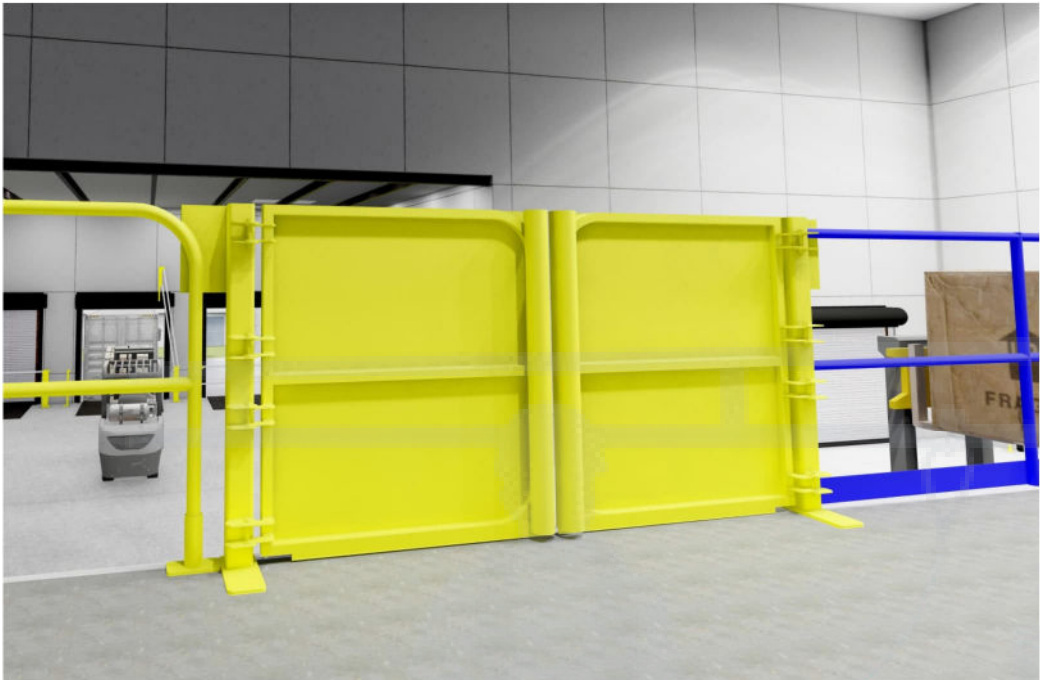

PALLET SAFETY GATE




THE EDGE PALLET SAFETY GATE IMPROVES MATERIAL HANDLING EFFICIENCY WHILE SAFEGUARDING ELEVATED WORK AREAS. DESIGNED TO AUTOMATICALLY CLOSE AFTER A PALLET IS DELIVERED, THE GATE ACTS AS A PROTECTIVE BARRIER UNTIL MATERIAL IS REMOVED. WHEN NOT IN USE, IT REMAINS SECURELY CLOSED TO PREVENT FALLS, ACTING AS A SAFETY RAILING FOR MEZZANINE OR ELEVATED LOADING POINTS. THIS OSHA-COMPLIANT GATE IS IDEAL FOR WAREHOUSES, RACKING ZONES, PICKING/PACKING STATIONS, AND SIMILAR INDUSTRIAL APPLICATIONS.

FEATURES


COMPONENT	SPECIFICATION
OPERATING WIDTH	60", 72", OR 96" (CUSTOM WIDTHS AVAILABLE UP TO 96")
MATERIAL	ALL-STEEL CONSTRUCTION
GATE TUBING	1-1/4" SQUARE, 11-GAUGE TUBING
GATE COLUMNS	3" SQUARE, 3/16" WALL TUBE
TEARDROP SHEETING	16-GAUGE
TOE BOARD	16-GAUGE ADJUSTABLE TOEBOARD
GATE TRAVEL	MORE THAN 90° TRAVEL
FINISH	POWDER COAT SAFETY YELLOW OR STAINLESS STEEL
MOUNTING BRACKET	10-GAUGE, 8" X 10-1/2" FORMED ANGLE WITH POST SUPPORT
HINGE SPRING	FOUR STAINLESS STEEL TORSION SPRINGS PER GATE
COMPLIANCE	OSHA

KEY BENEFITS

- SELF-CLOSING GATE IMPROVES EFFICIENCY AND SAFETY
- NO RESTRICTION ON OVERHEAD CLEARANCE
- ACTS AS A GUARDRAIL WHEN CLOSED, PROTECTING EMPLOYEES
- ALL-STEEL CONSTRUCTION FOR DURABILITY
- AVAILABLE IN CUSTOM WIDTHS TO SUIT APPLICATION
- MEETS OR EXCEEDS OSHA AND ANSI STANDARDS FOR DIMENSION AND LOAD
- PROFESSIONAL INSTALLATION SERVICES AVAILABLE

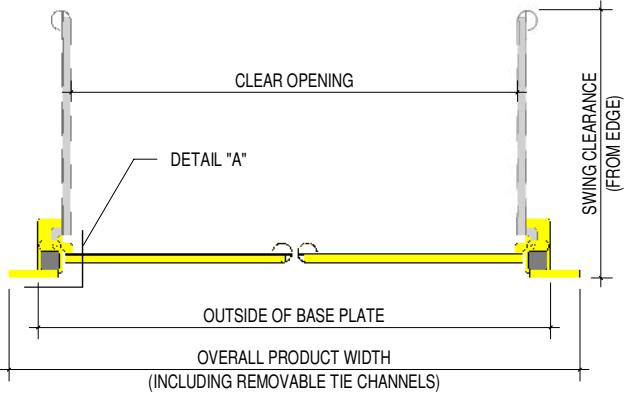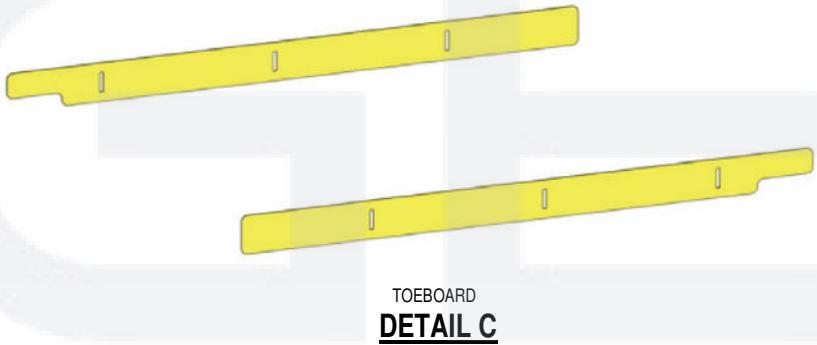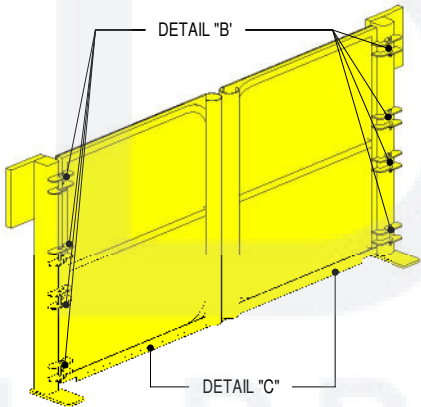

TOP VIEW

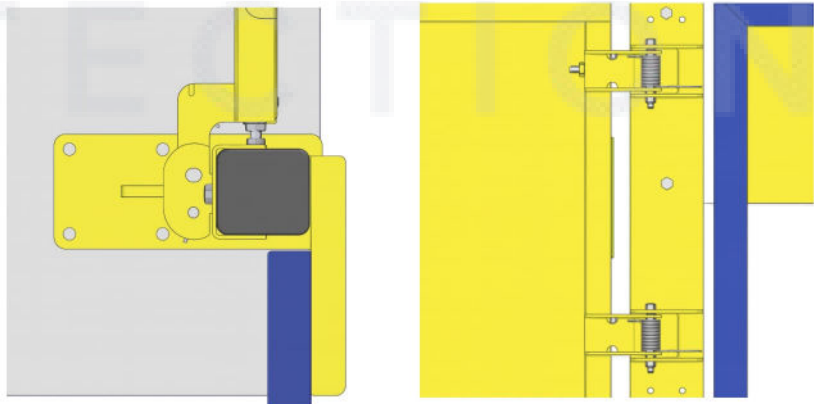

BASE PLATE
DETAIL A

HINGE
DETAIL B

EDGE
FALL PROTECTION
6294 BURRY DR. EDEN PRAIRE, MN 55346

• www.EDGEfallprotection.com • TF No.: 844-314-1374 • SALES@edgefallprotection.com

SIZE: A3	DWG NO: EFP-PS-114-DRG-01	The information contained in this drawing is the sole property of Edge Fall Protection, LLC.	REV. 0 DATE: 07.24.2025
PROJECT NAME: PALLET SAFETY GATE			CHECKED: MM
SCALE: 3/8" = 1'-0"			DRAWN: KB
TITLE: PRODUCT SUMMARY			SHEET 01