

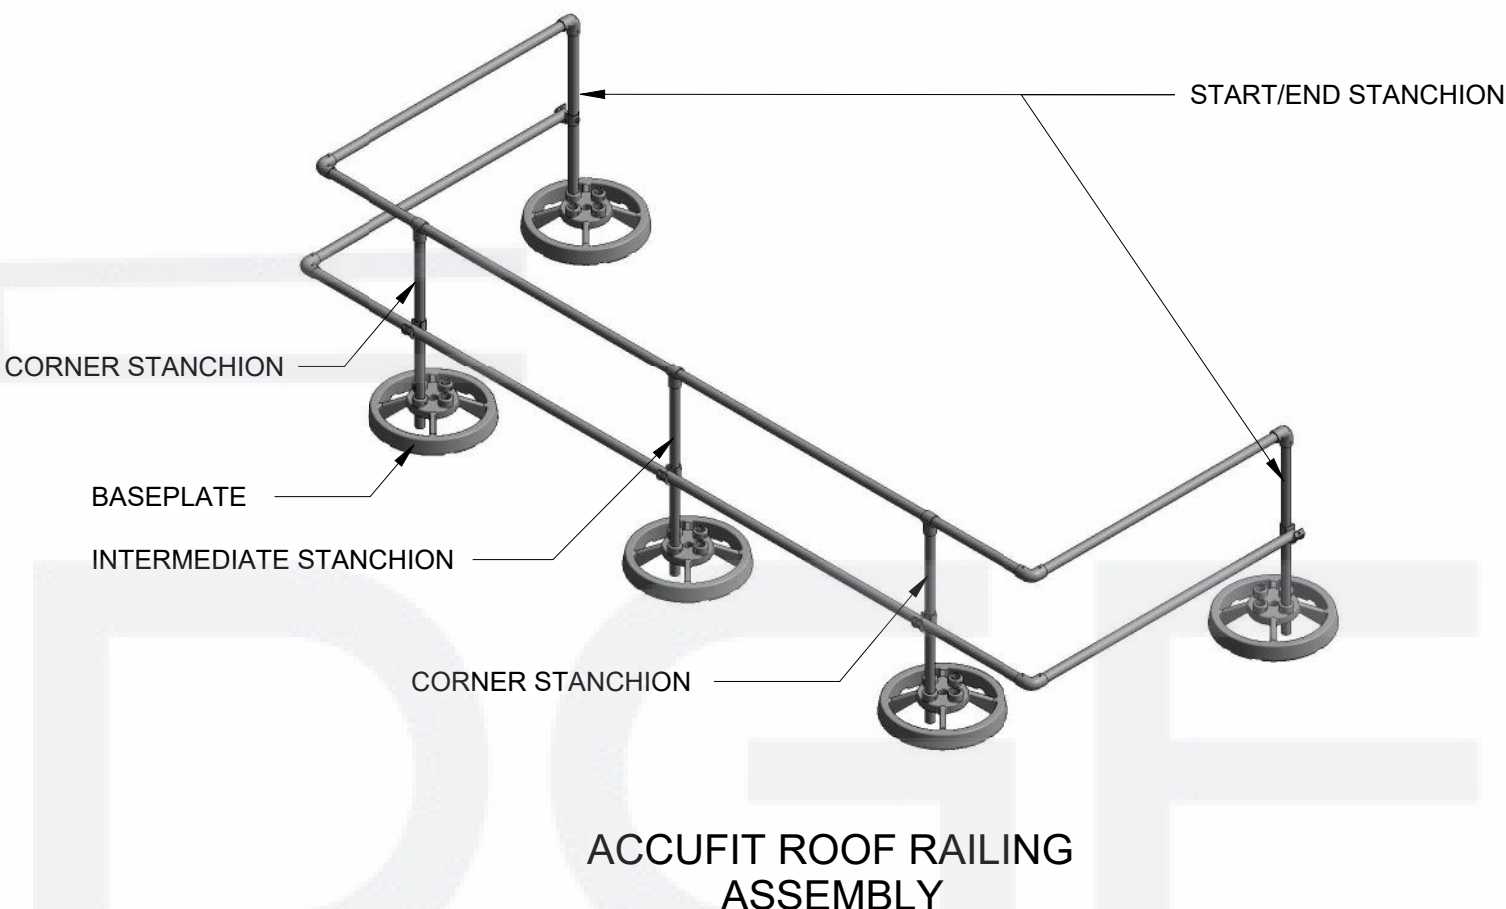



ACCUFIT ROOF RAILING

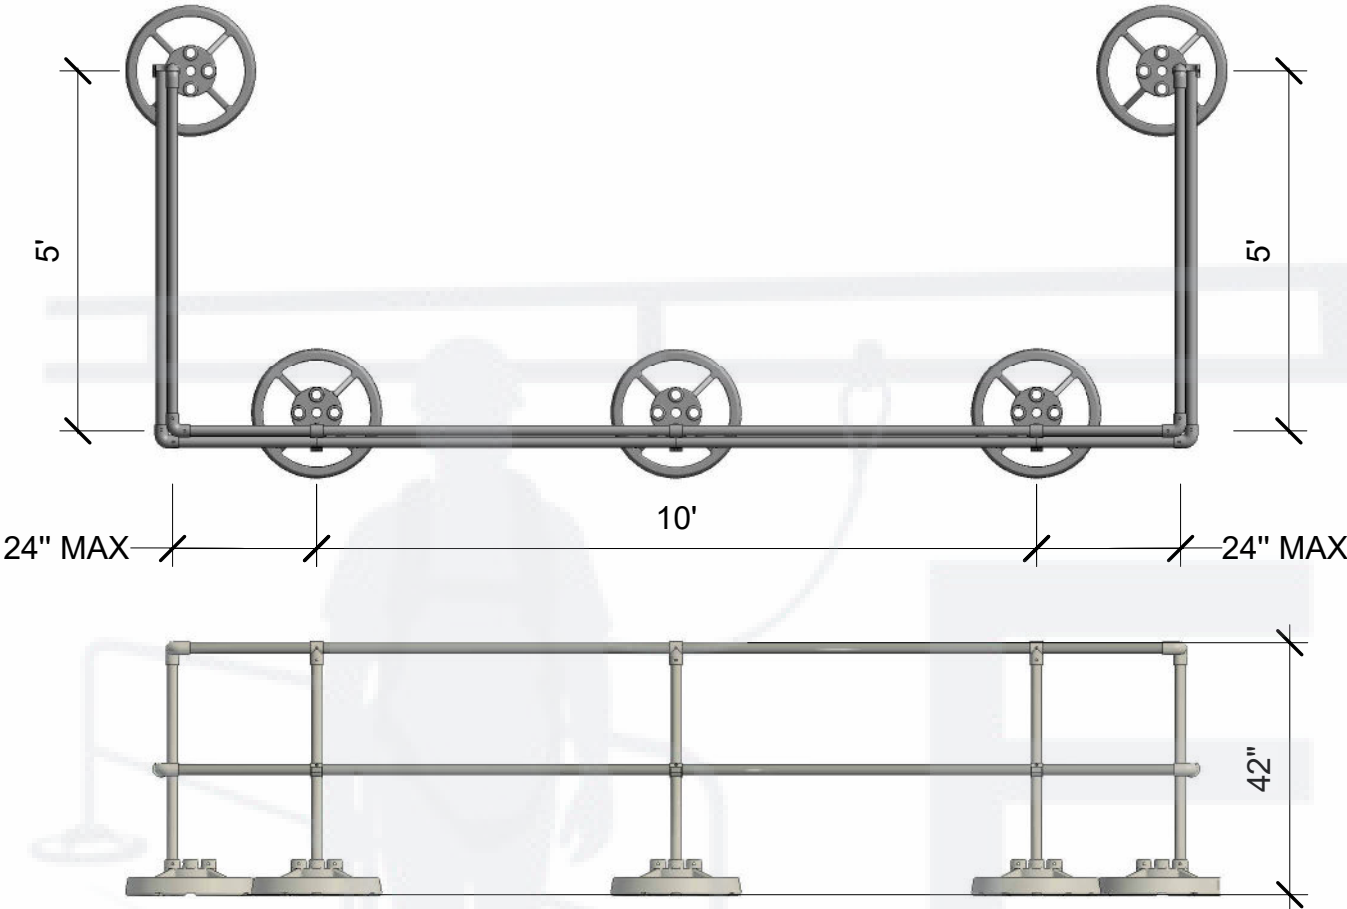


START/END STANCHION WITH FITTINGS

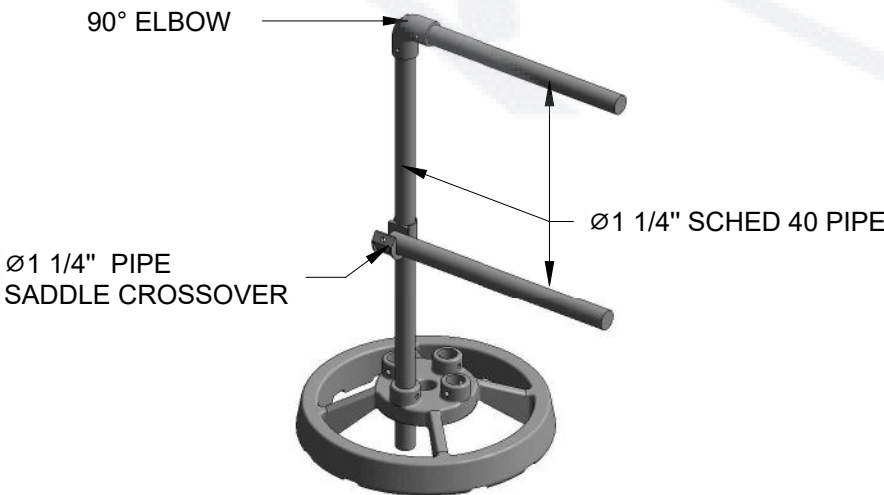

INTERMEDIATE STANCHION WITH FITTINGS

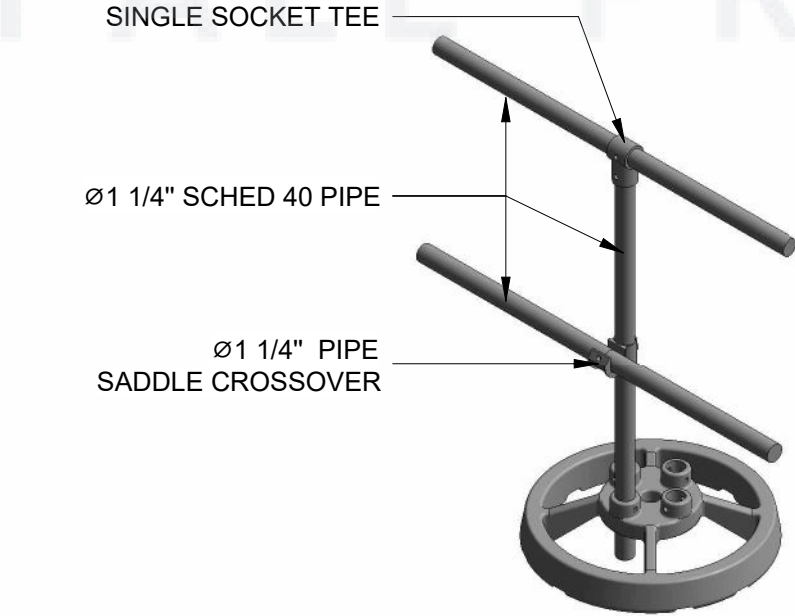

CORNER STANCHION WITH FITTINGS

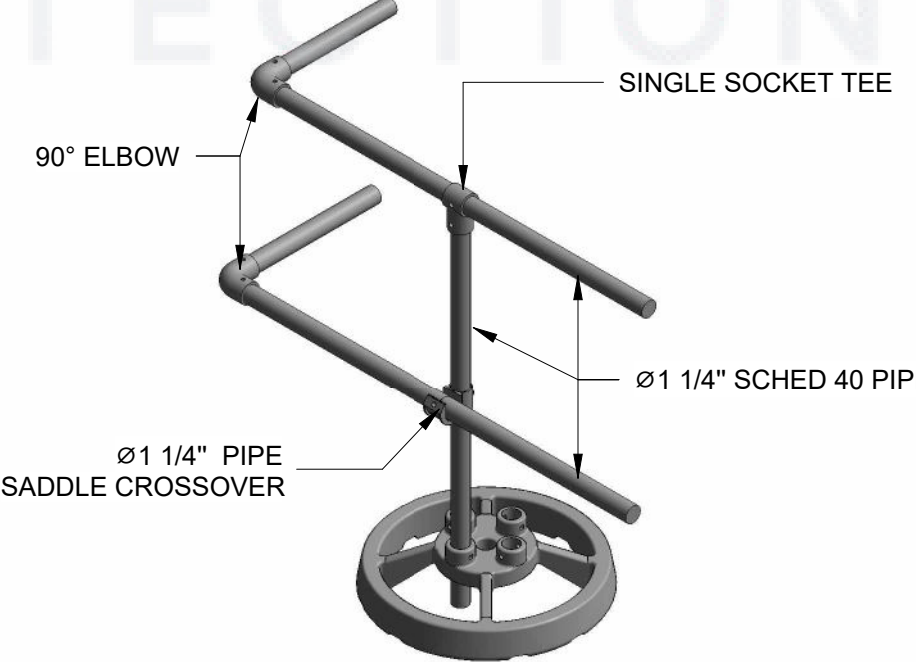

EDGE FALL PROTECTION, LLC
6294 BURRY DR. EDEN PRAIRE
MN 55346
TF/F: 844-314-1374
SALES@edgefallprotection.com

REVISION	DESCRIPTION	BY:	DATE:

PROJECT:

PRODUCT SUMMARY

www.edgefallprotection.com

TITLE:


AccuFit Roof Railing

sales@edgefallprotection.com


SIZE: A3	DWG NO:	REV: 00
DATE:	DRAWN:	CHECKED:
SCALE: AS SHOWN	WEIGHT:	SHEET 1 OF 5

ACCUFIT ROOF RAILING


AccuFIT with Corrugated

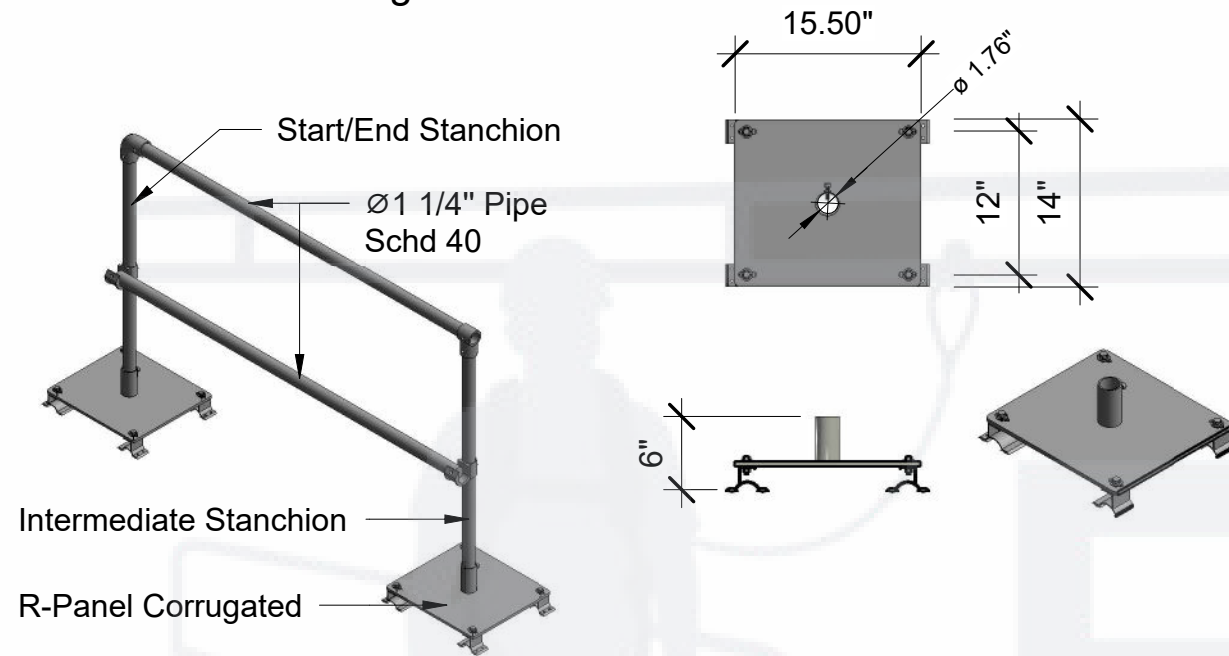


AccuFIT with Standing Seam

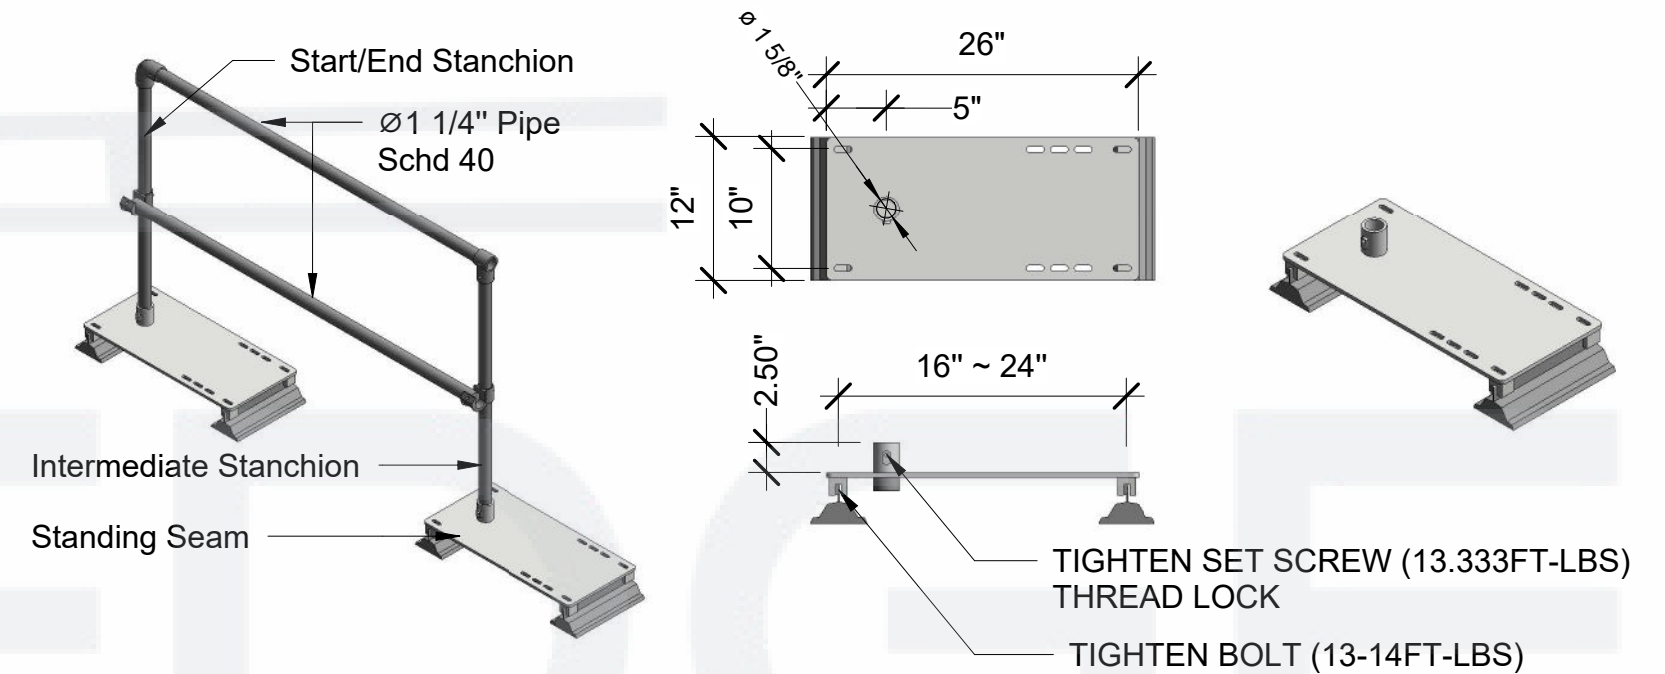



AccuFIT with R-Panel

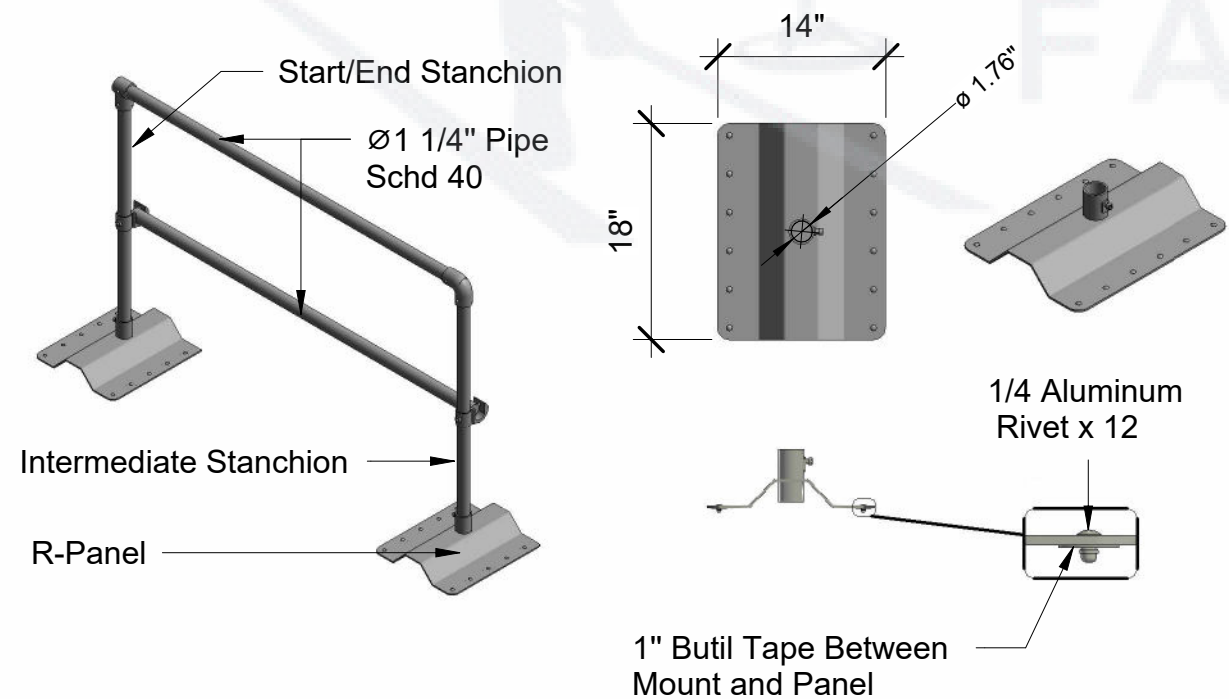

AccuFIT with Mobile Baseplate

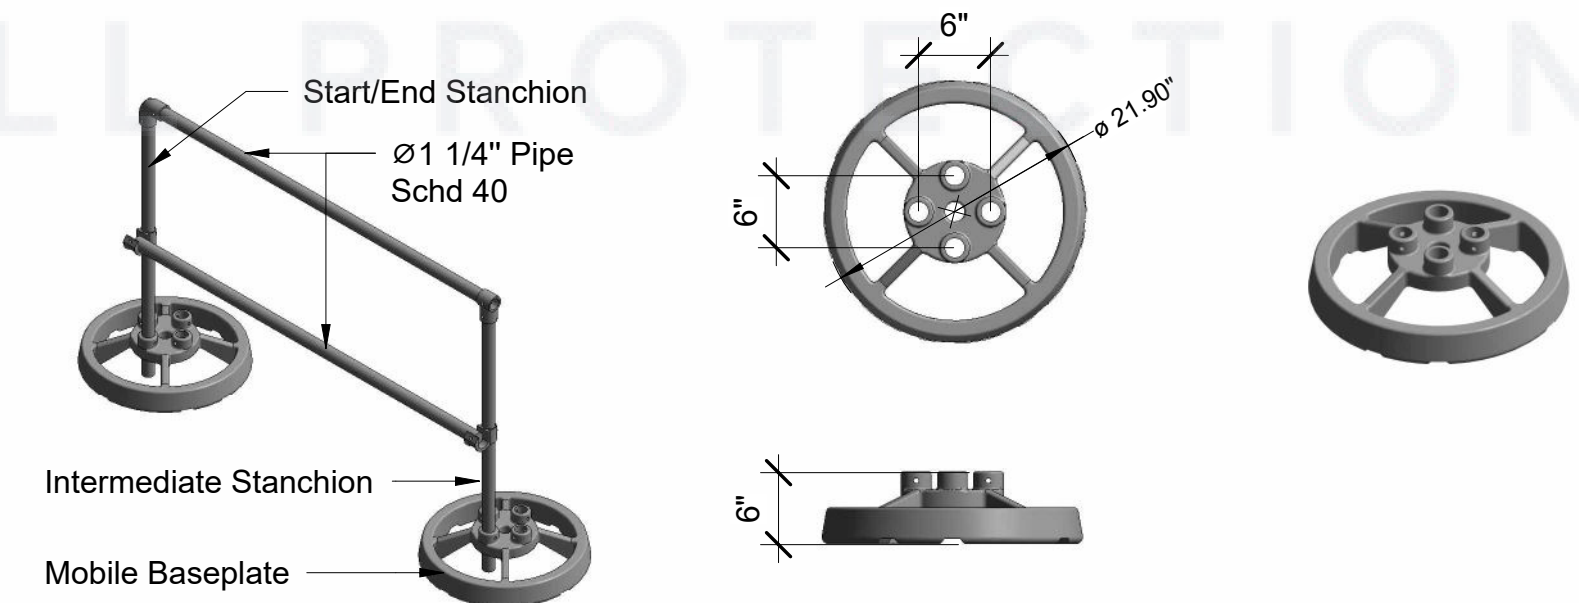


ACCUFIT (CURVED STANCHION) ROOF RAILING

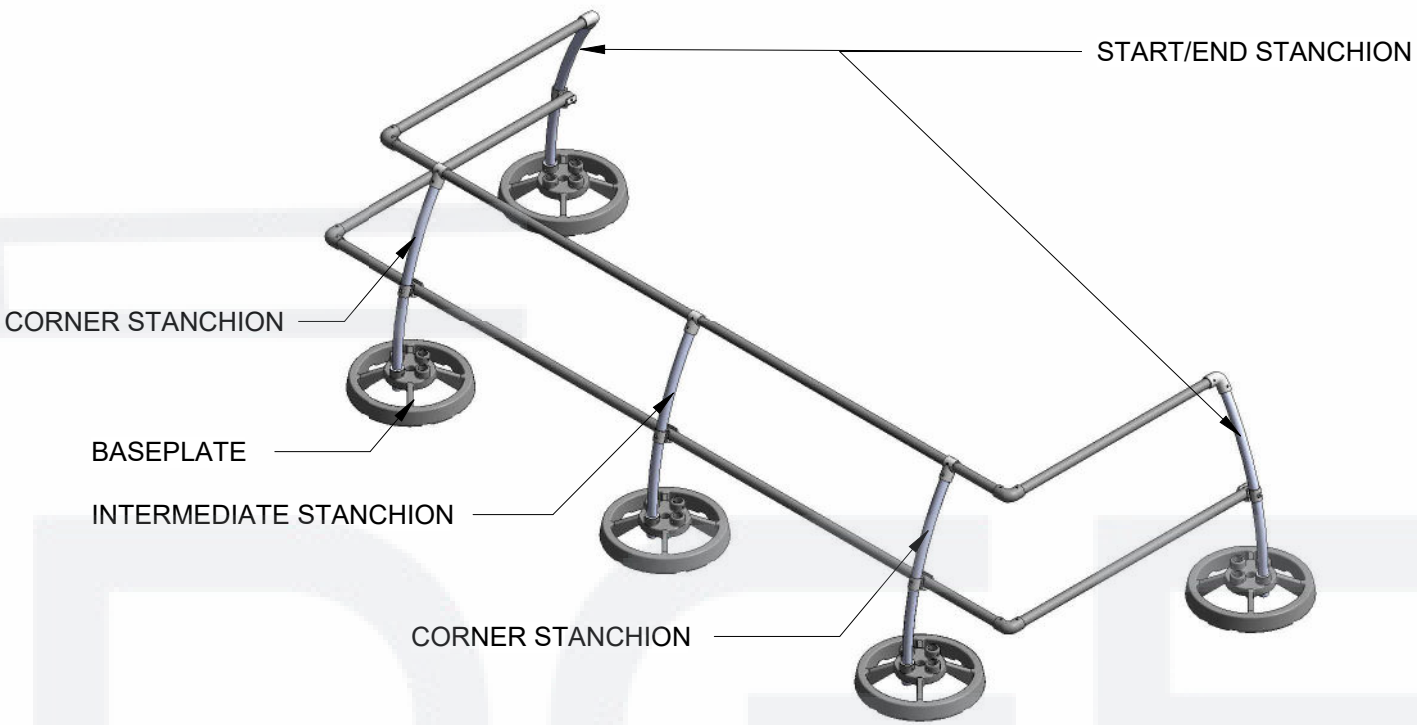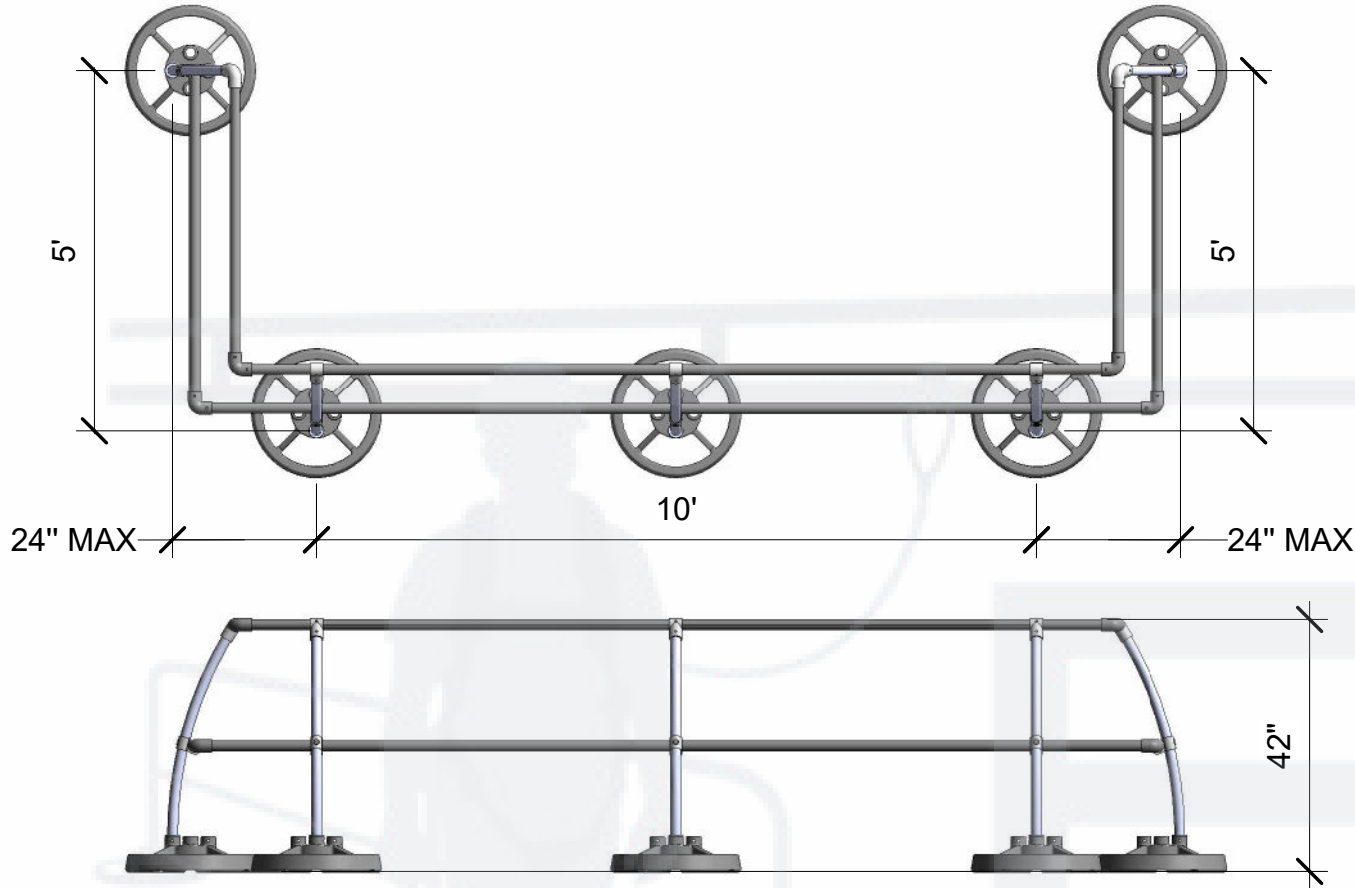


ACCUFIT (CURVED STANCHION) ROOF RAILING ASSEMBLY


START/END STANCHION WITH FITTINGS

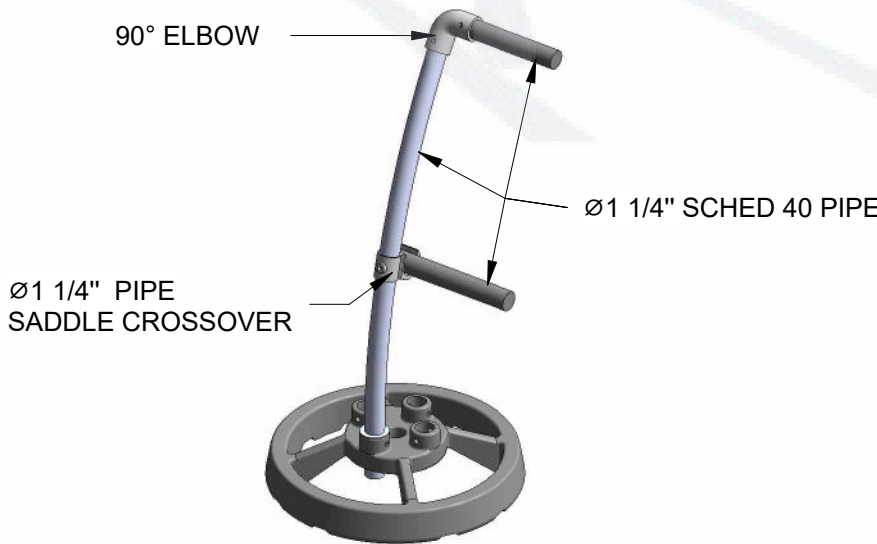

INTERMEDIATE STANCHION WITH FITTINGS

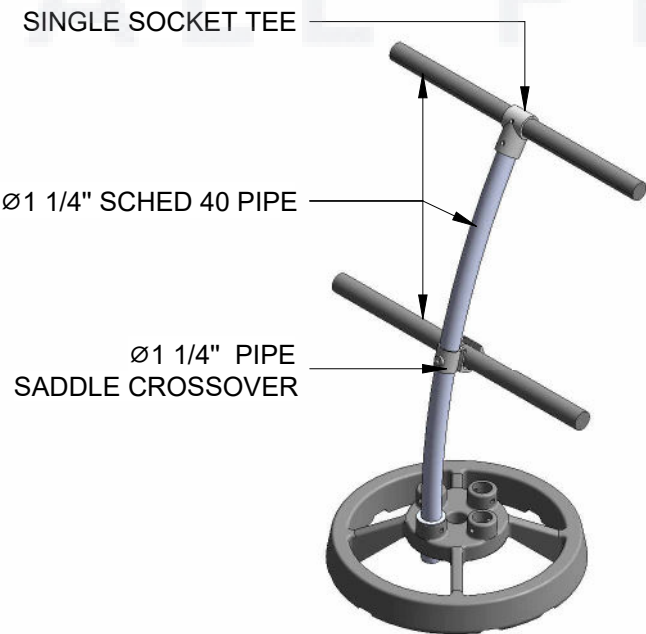

CORNER STANCHION WITH FITTINGS

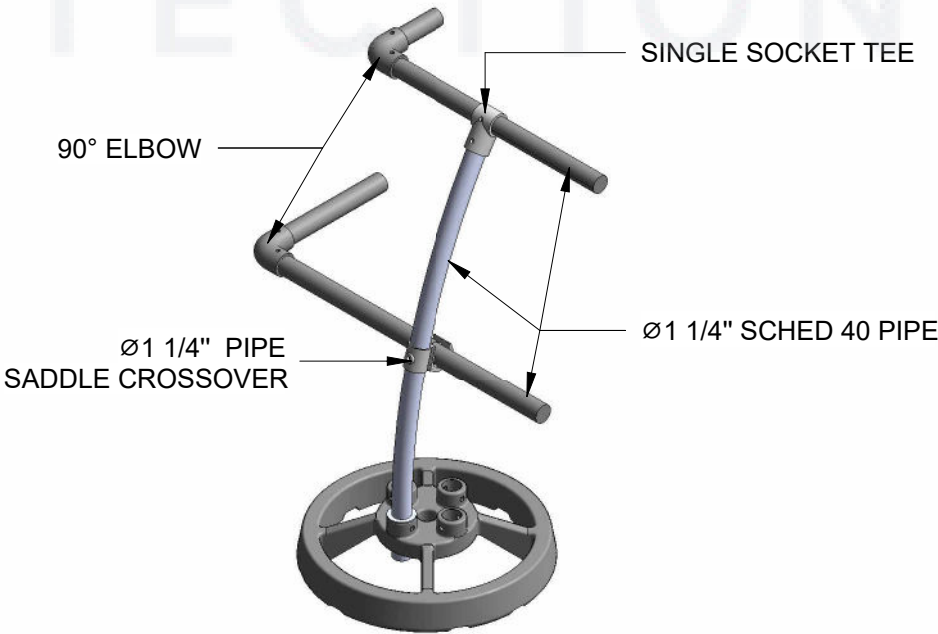

EDGE FALL PROTECTION, LLC
6294 BURRY DR. EDEN PRAIRE
MN 55346
TF/F: 844-314-1374
SALES@edgefallprotection.com

REVISION	DESCRIPTION	BY:	DATE:

PROJECT:

PRODUCT SUMMARY

www.edgefallprotection.com

TITLE:


AccuFit (Curved Stanchion) Roof Railing

sales@edgefallprotection.com


SIZE: A3	DWG NO:	REV: 00
DATE:	DRAWN:	CHECKED:
SCALE: AS SHOWN	WIEGHT:	SHEET 3 OF 5

ACCUFIT (CURVED STANCHION) ROOF RAILING


AccuFIT with Corrugated

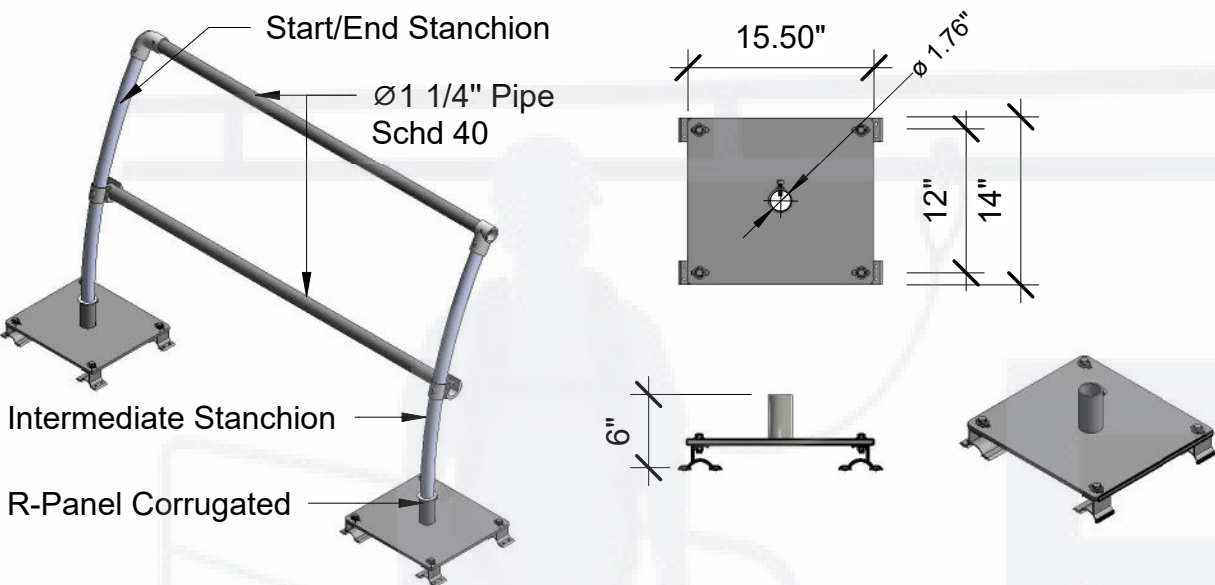


AccuFIT with Standing Seam

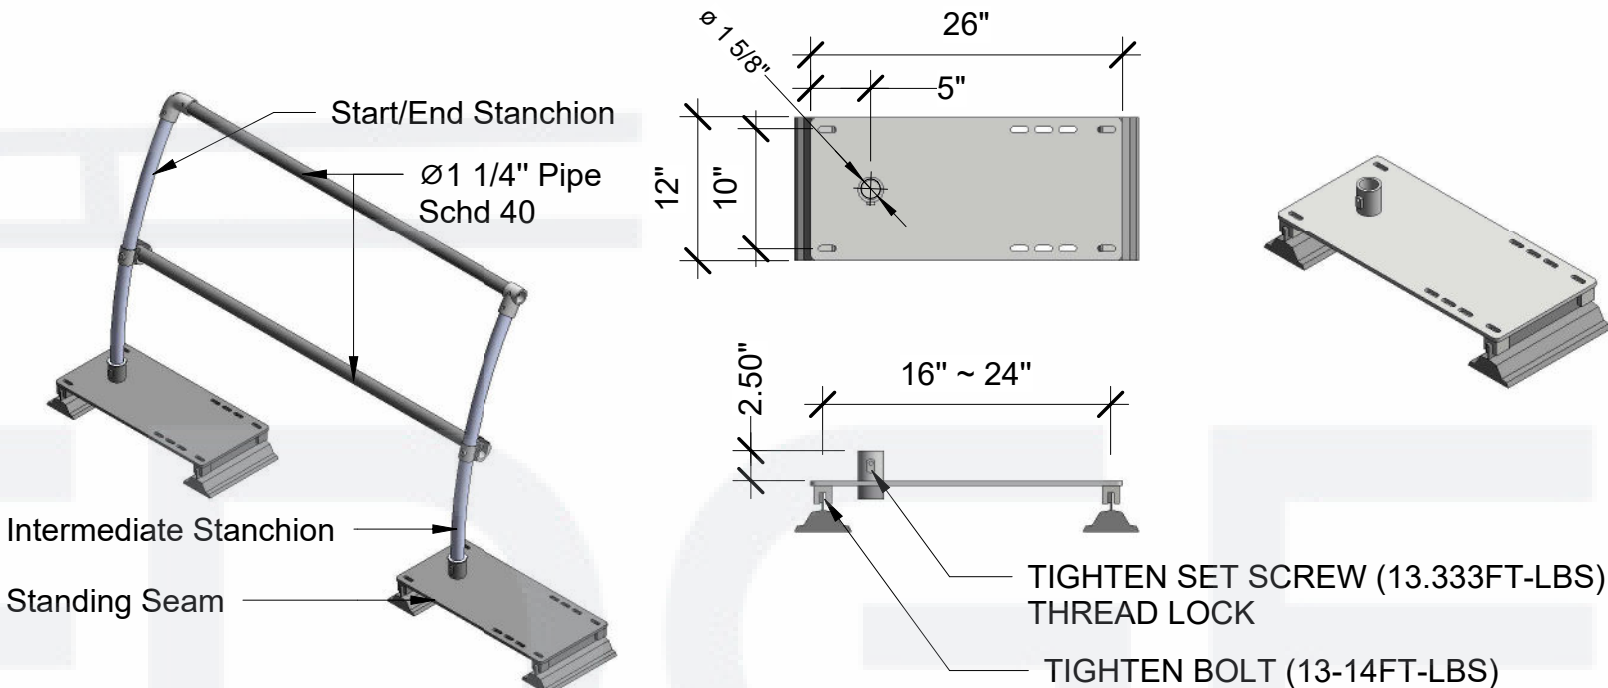

AccuFIT with R-Panel

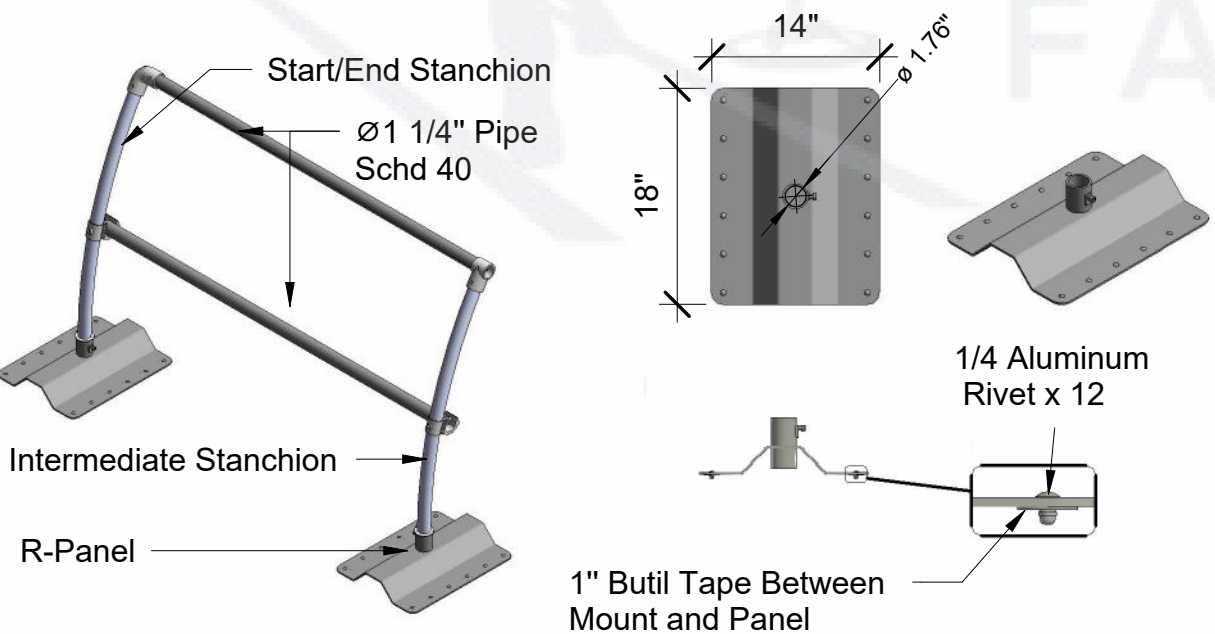

AccuFIT with Mobile Baseplate

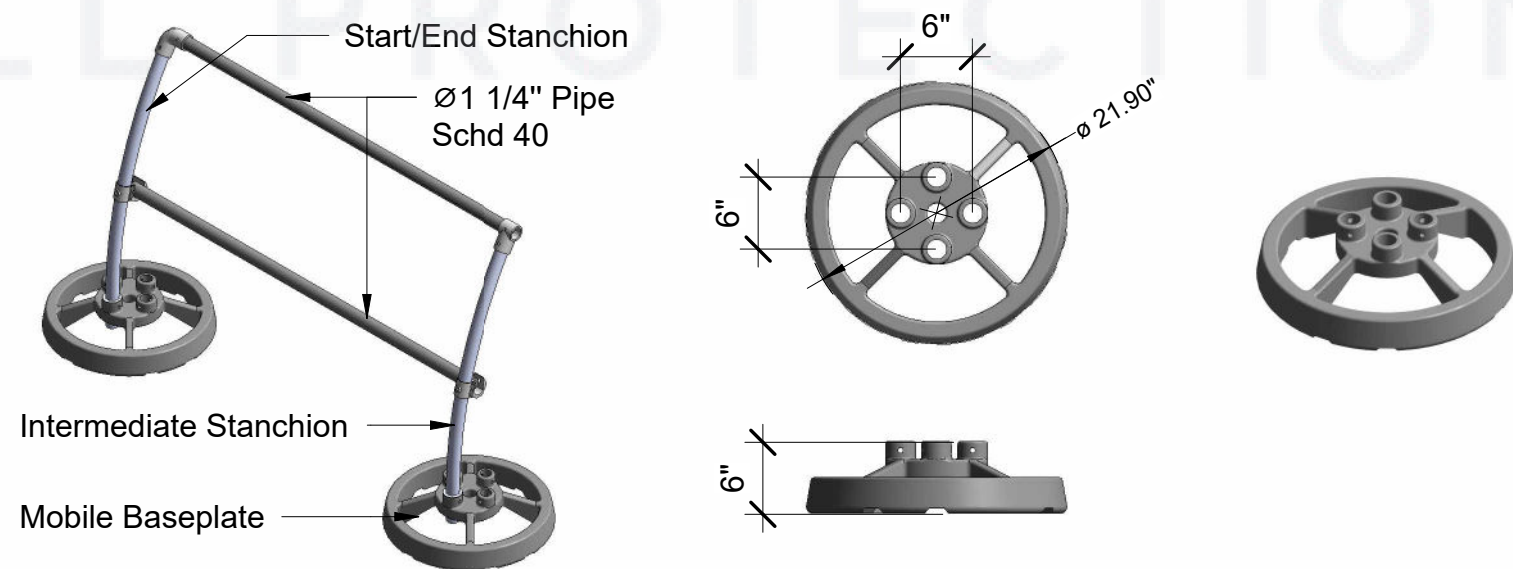

EDGE FALL PROTECTION, LLC

6294 BARRY DR. EDEN PRAIRE
MN 55346
TF/F: 844-314-1374
SALES@edgefallprotection.com

REVISION	DESCRIPTION	BY:	DATE:

PROJECT:	

PRODUCT SUMMARY



www.edgefallprotection.com

TITLE:	

AccuFit (Curved Stanchion) Roof Railing
sales@edgefallprotection.com


SIZE:	A3	DWG NO:		REV:	00
DATE:		DRAWN:		CHECKED:	
SCALE:	AS SHOWN	WIEGHT:			

ACCUFIT STRAIGHT & CURVE PLAN LAYOUT

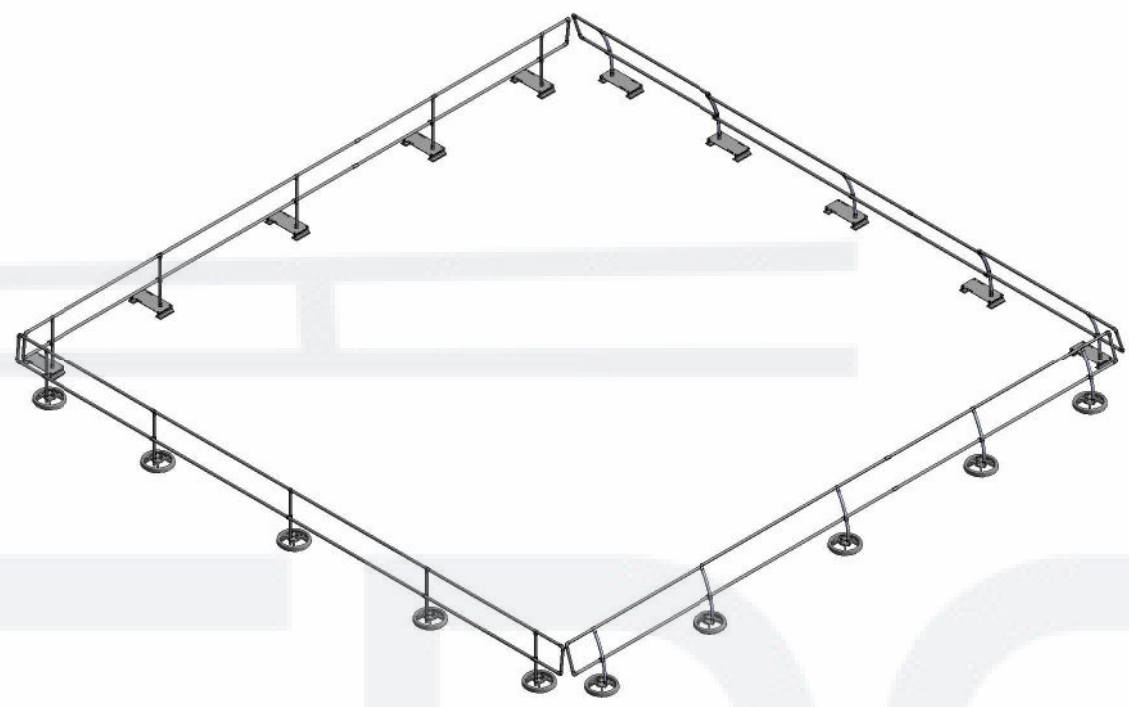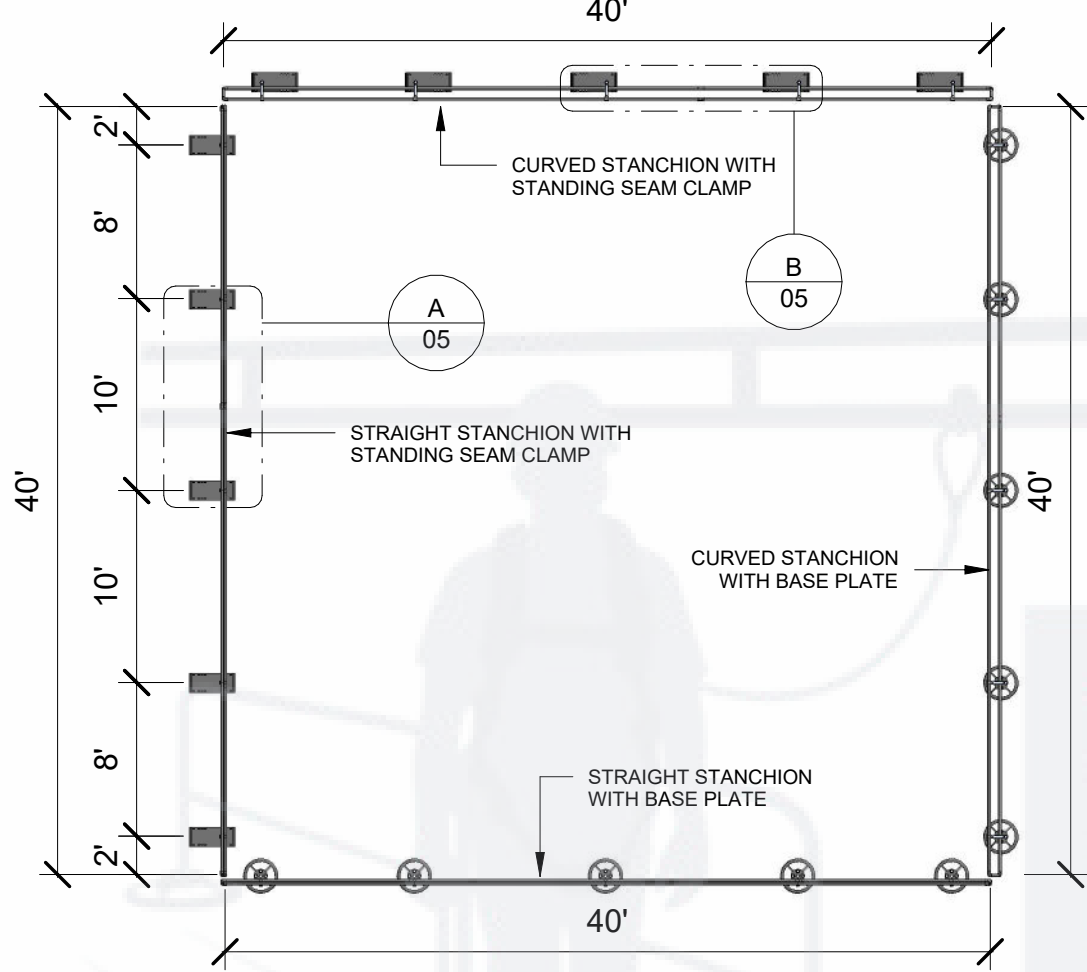


ACCUFIT STRAIGHT & CURVE
ISOMETRIC VIEW


STARTING AT A LADDER OR STAIR

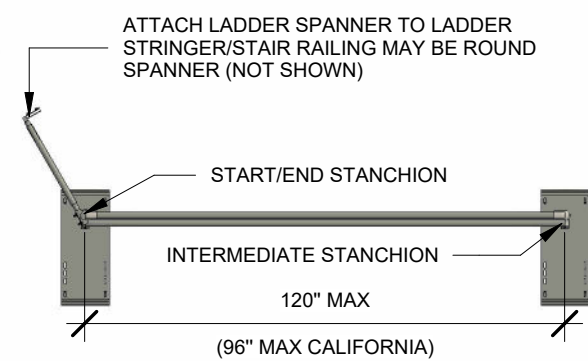



IF LADDER IS NEAR CORNER

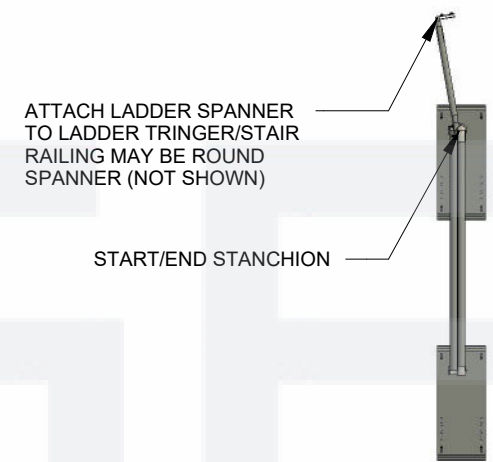

ACCUFIT TERMINATING RUNS

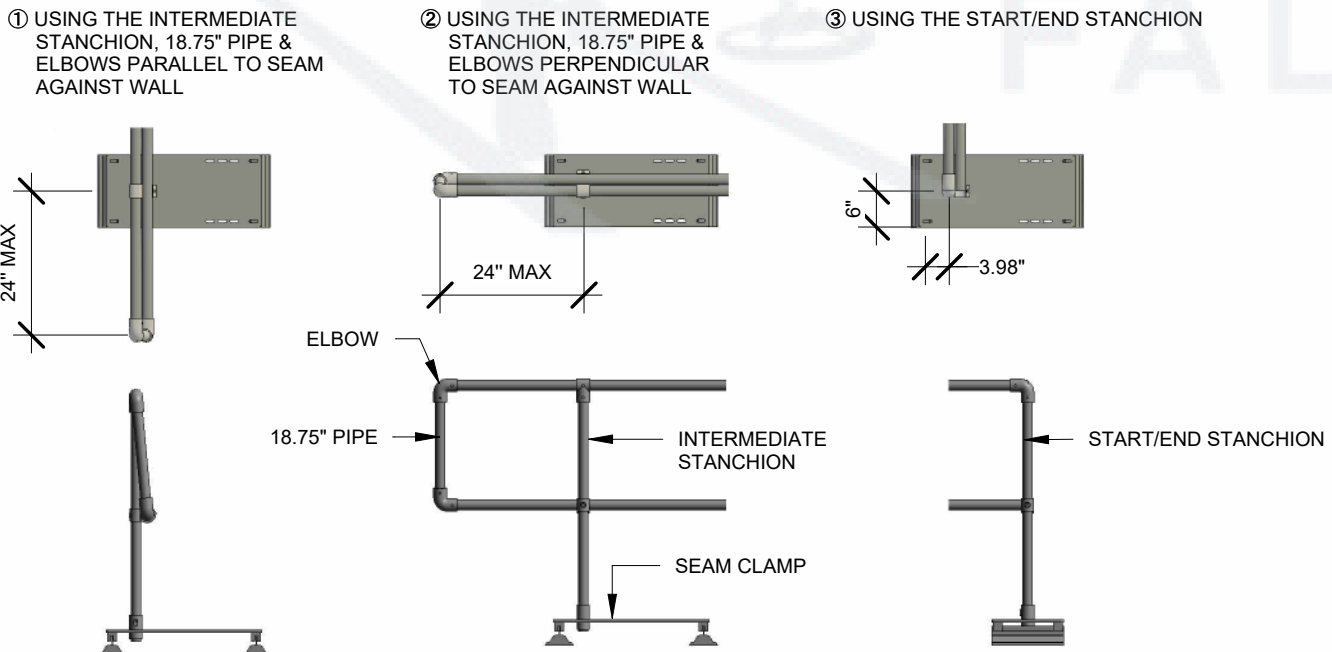

STANDARD SPAN LENGTH/COUPLING RUNS

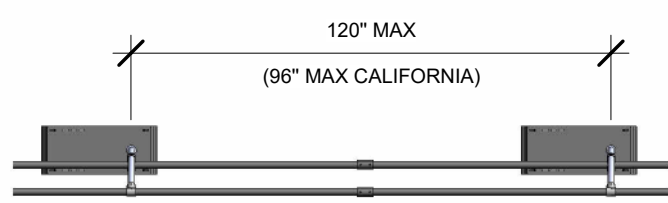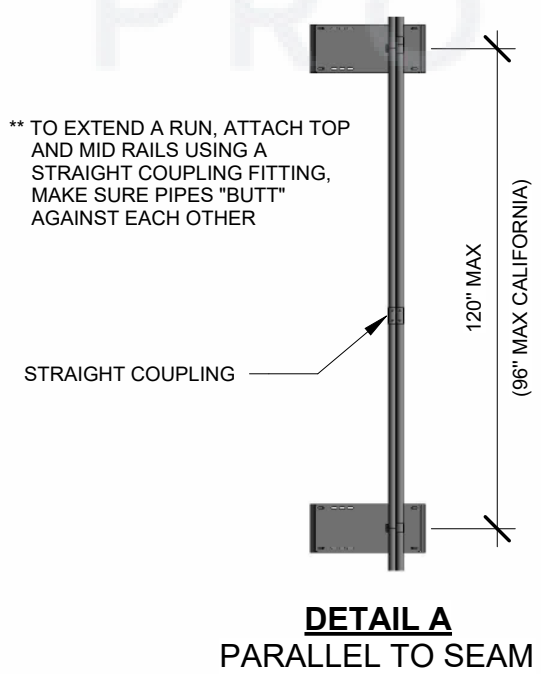

DETAIL B
PERPENDICULAR TO SEAM

DETAIL A
PARALLEL TO SEAM



EDGE FALL PROTECTION, LLC
6294 BURRY DR. EDEN PRAIRE
MN 55346
TF/F: 844-314-1374
SALES@edgefallprotection.com

REVISION	DESCRIPTION	BY:	DATE:

PROJECT:
PRODUCT SUMMARY
www.edgefallprotection.com

TITLE:
AccuFit Straight & Curved Roof
Railing
sales@edgefallprotection.com

SIZE: A3	DWG NO:	REV: 00
DATE:	DRAWN:	CHECKED:
SCALE:	WIEGHT:	SHEET 5 OF 5