




CALOSHA

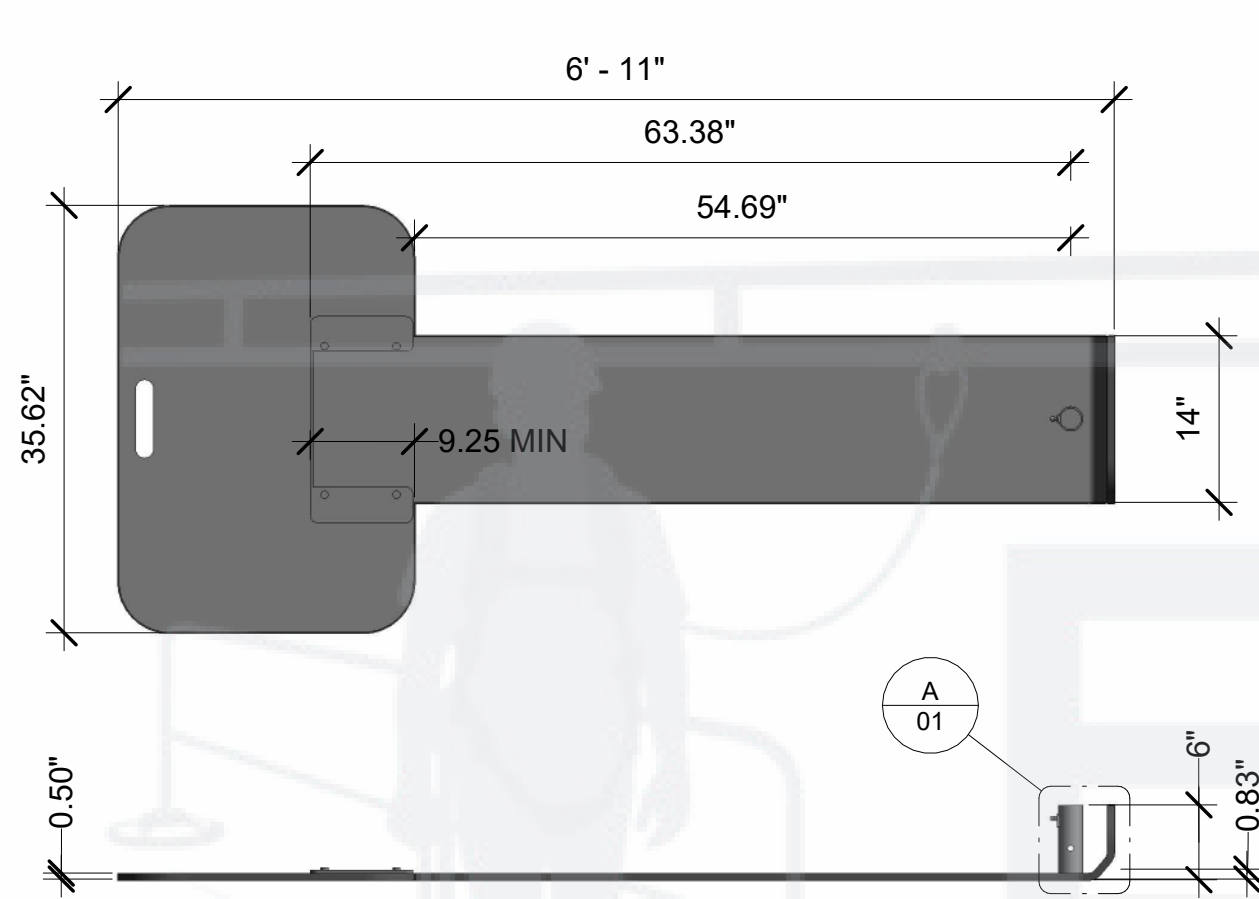


ALTERNATE BASE TYPES NOT ALLOWED IN CALIFORNIA WHEN USING MOBILE RAIL. (NO SRC360 OR FLAT INTERMEDIATE BASES)

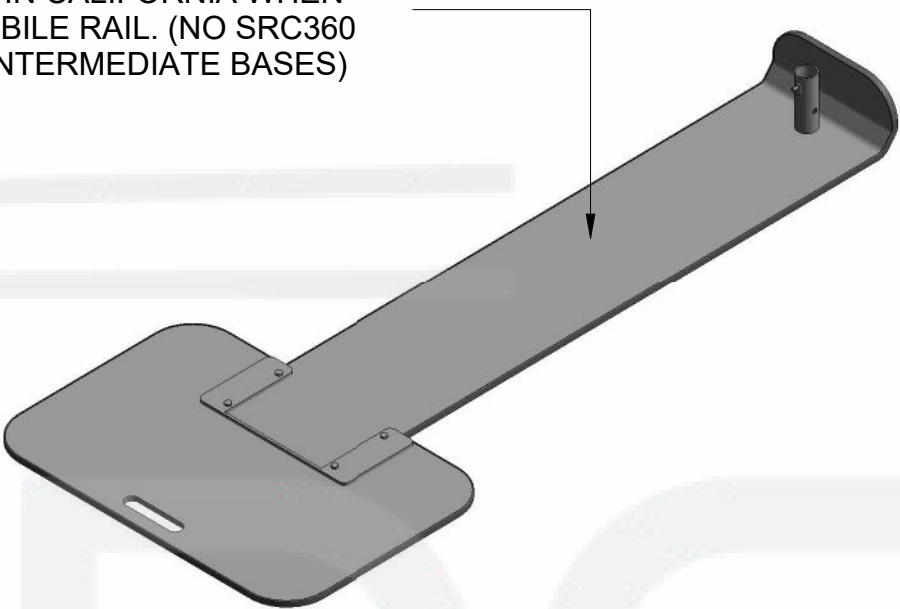

SINGLE PORT

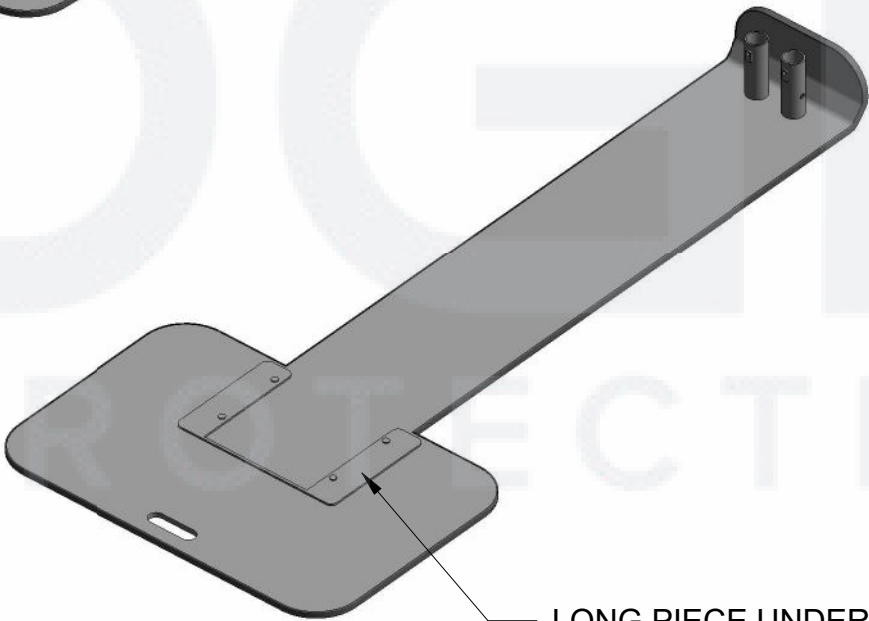

2 PORT

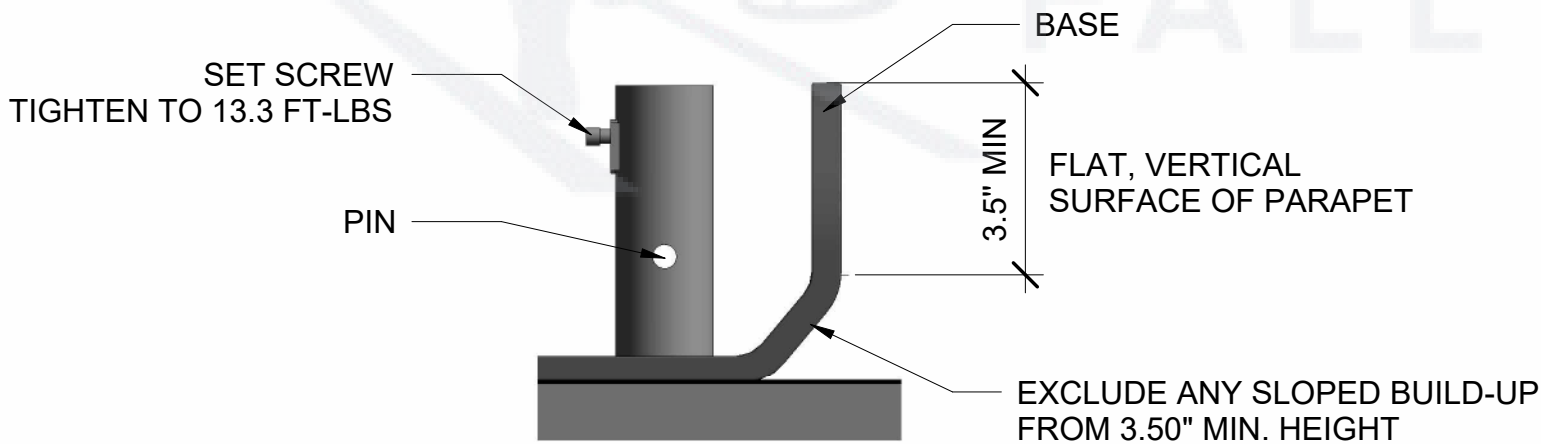

DETAIL A

ISOMETRIC VIEW

LONG PIECE UNDER WIDE PIECE. FASTEN TOGETHER WITH (4) CAP SCREWS. TIGHTEN TO 23 FT-LBS



EDGE FALL PROTECTION, LLC
6294 BURRY DR. EDEN PRAIRE
MN 55346
TF/F: 844-314-1374
SALES@edgefallprotection.com


REVISION	DESCRIPTION	BY:	DATE:

PROJECT:
PRODUCT SUMMARY
www.edgefallprotection.com

TITLE:
CALOSHA
sales@edgefallprotection.com

SIZE: A3	DWG NO:	REV: 00
DATE:	DRAWN:	CHECKED:
SCALE: AS SHOWN	WEIGHT:	SHEET 1 OF 2

CALOSHA

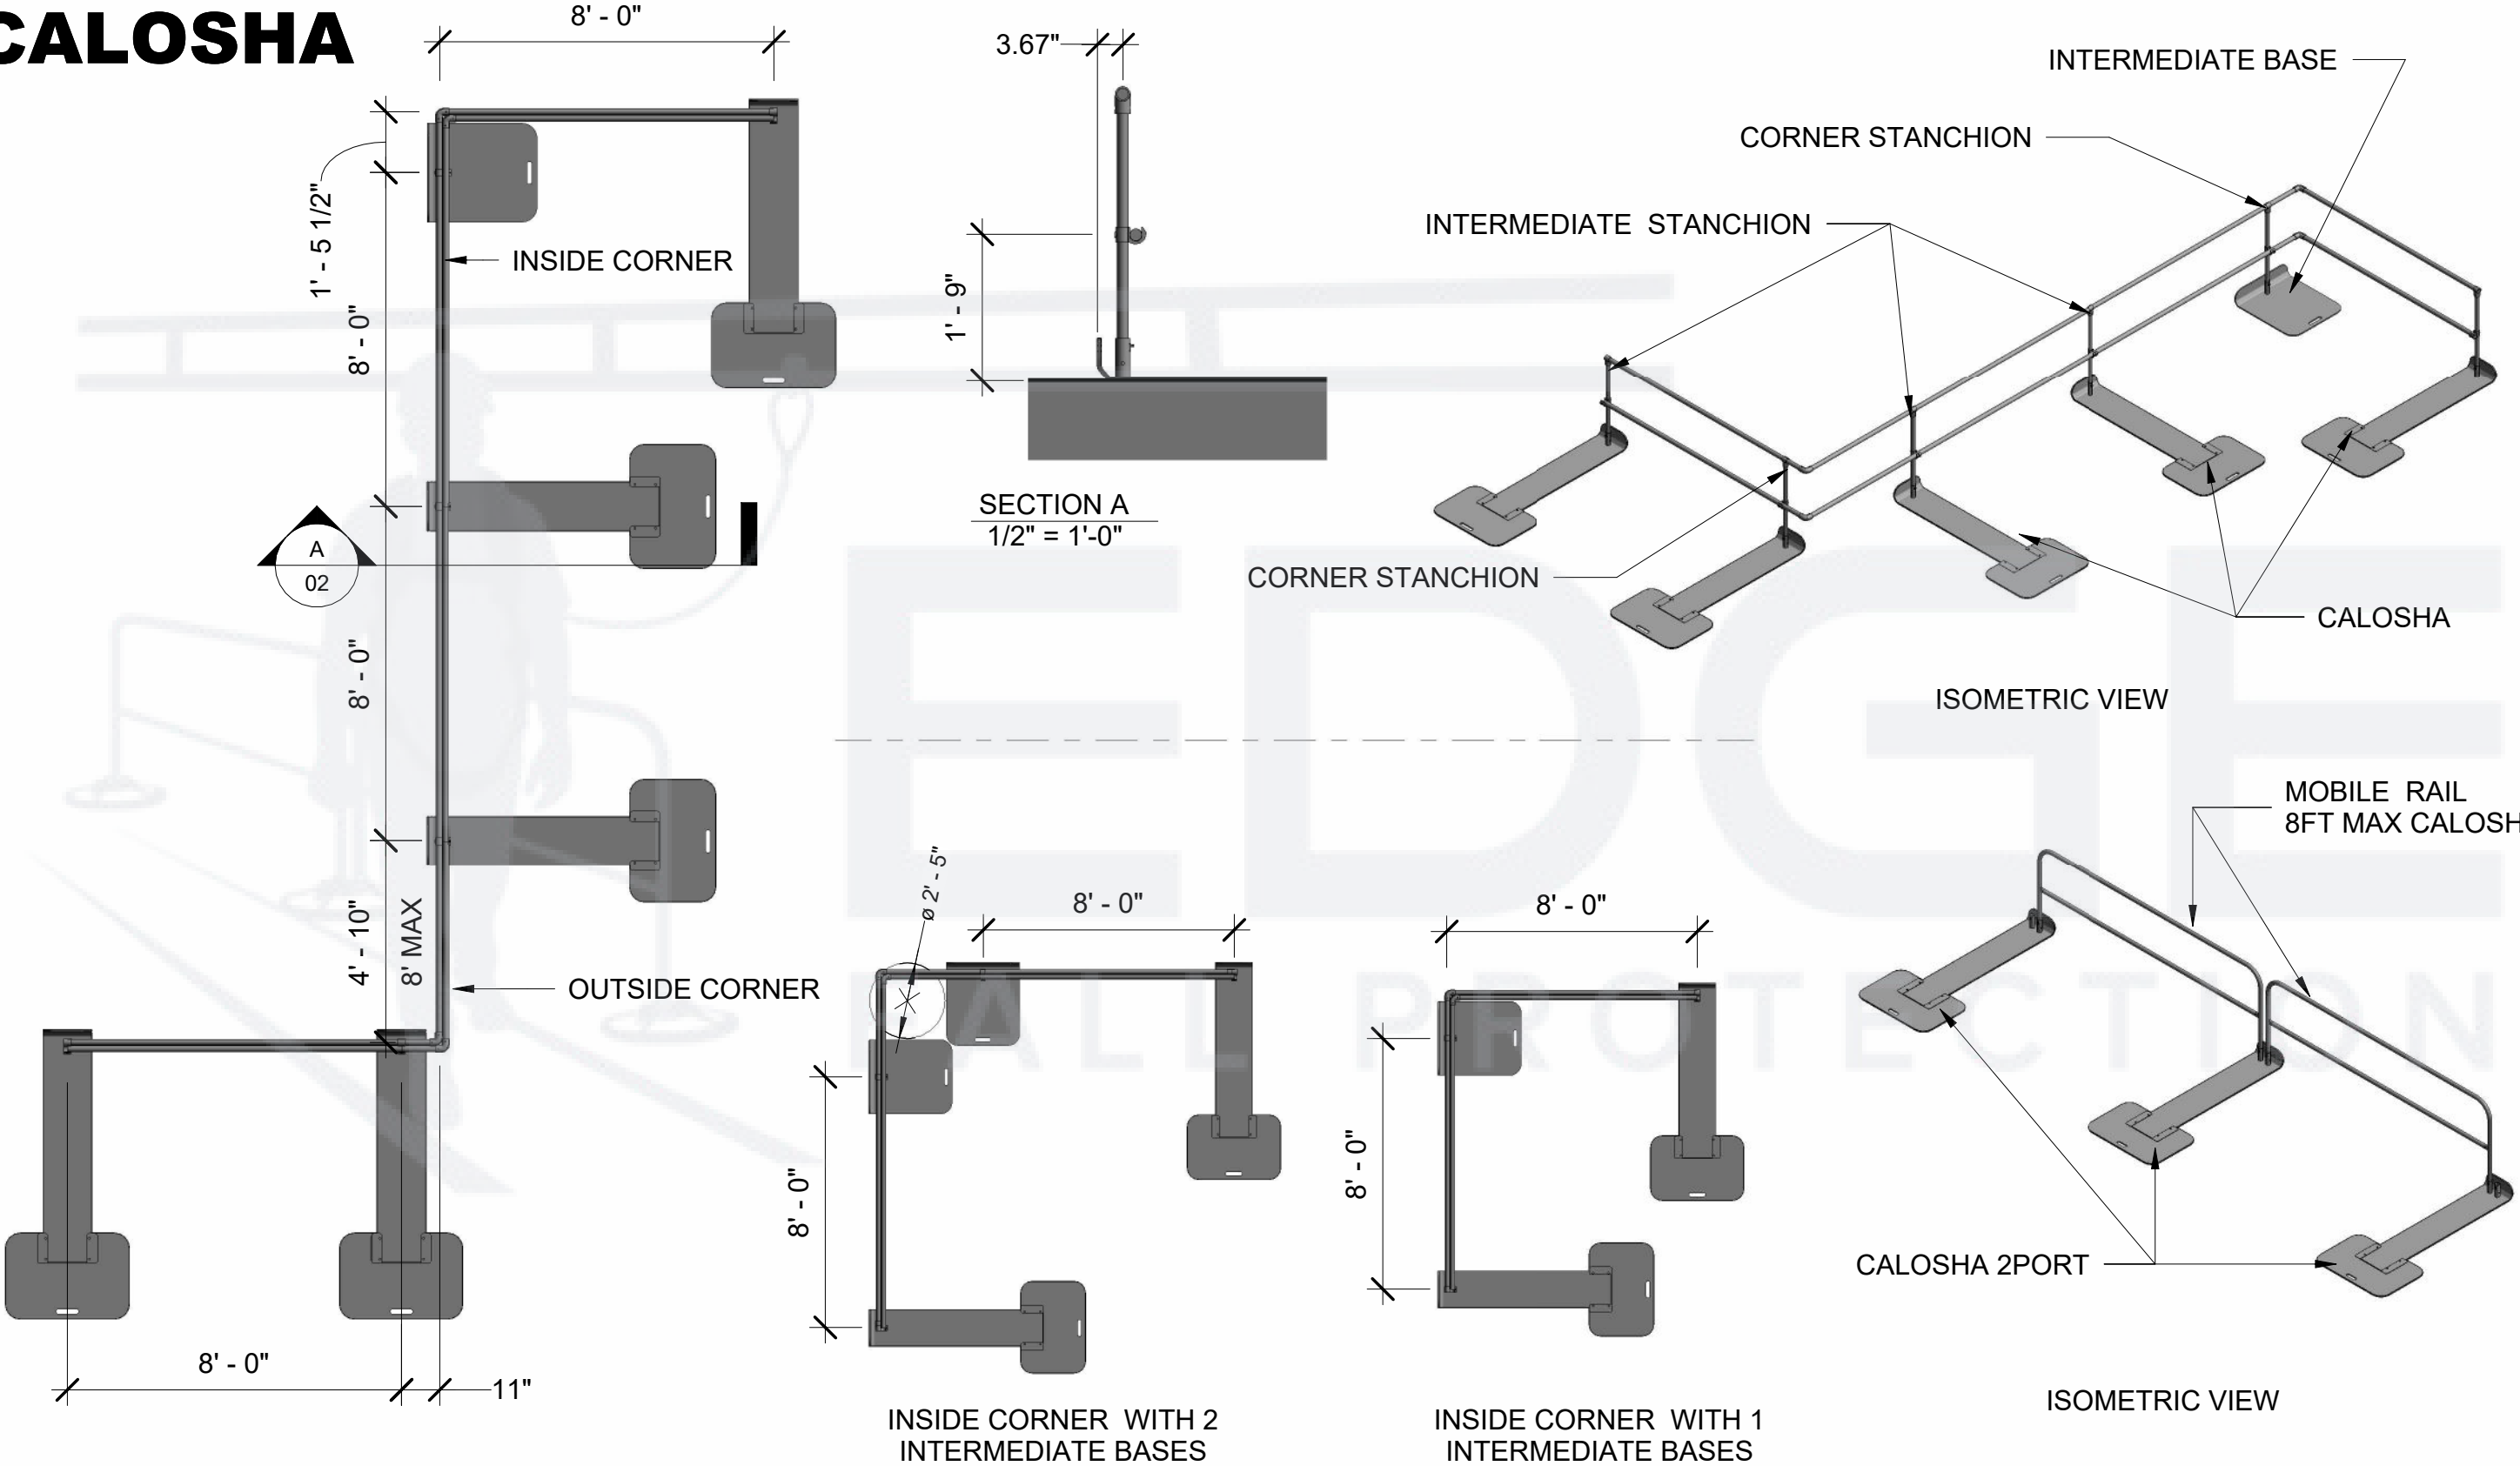

CORNER ASSEMBLY DETAIL



EDGE FALL PROTECTION, LLC
6294 BURRY DR. EDEN PRAIRE
MN 55346
TF/F: 844-314-1374
SALES@edgefallprotection.com

REVISION	DESCRIPTION	BY:	DATE:

PROJECT:
PRODUCT SUMMARY
www.edgefallprotection.com

TITLE:
CALOSHA
sales@edgefallprotection.com

SIZE: A3	DWG NO:	REV: 00
DATE:	DRAWN:	CHECKED:
SCALE: AS SHOWN	WIEGHT:	SHEET 2 OF 2