


WARNING LINE

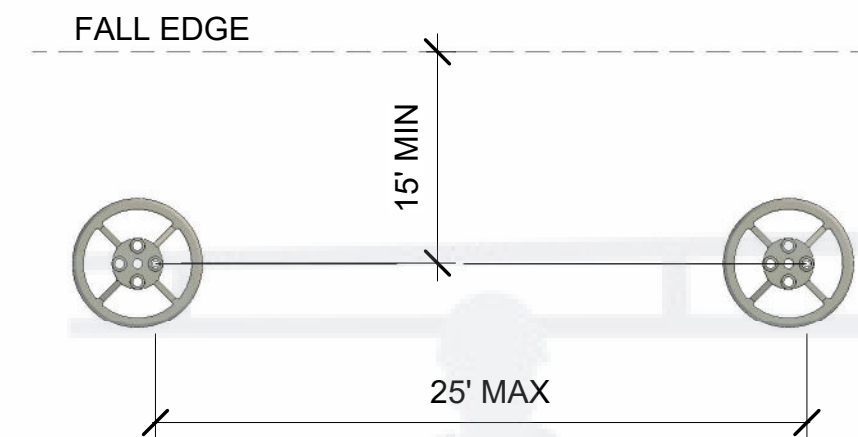


WIRE ROPE CLAMP INCLUDED WITH EACH 102' SEGMENT OF WARNING LINE


WHEN TERMINATING A RUN THAT FALLS SHORT OF THE THIMBLE ON THE END OF A 102' SEGMENT OF WARNING LINE; TRIM THE LINE WHERE THE RUN ENDS LEAVING 6" EXTRA CABLE. REMOVE THE THIMBLE FROM THE END THAT WAS REMOVED USE THE ROPE CLAMP AND THIMBLE TO CREATE A NEW END ON THE WARNING LINE AND ATTACH TO THE END STANCHION



WARNING LINE COMPONENTS

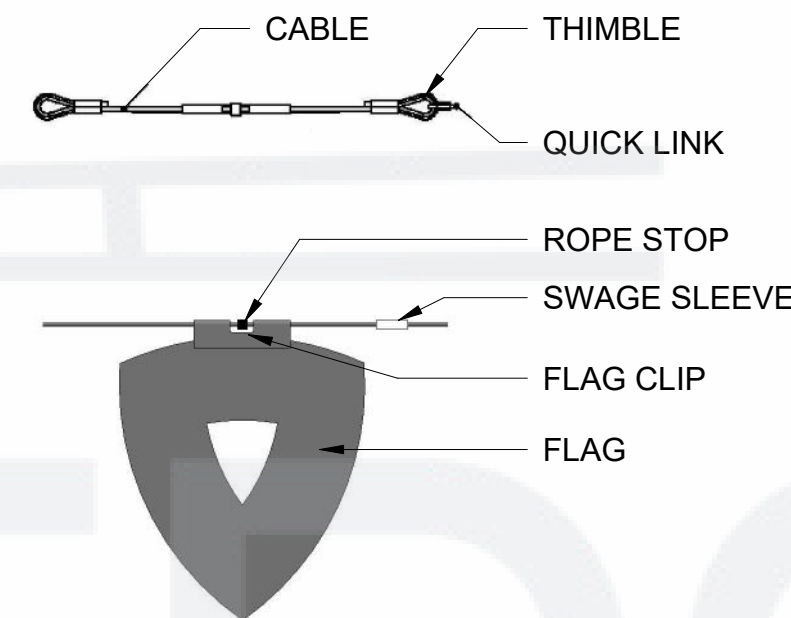

START/END STANCHION CONNECTION

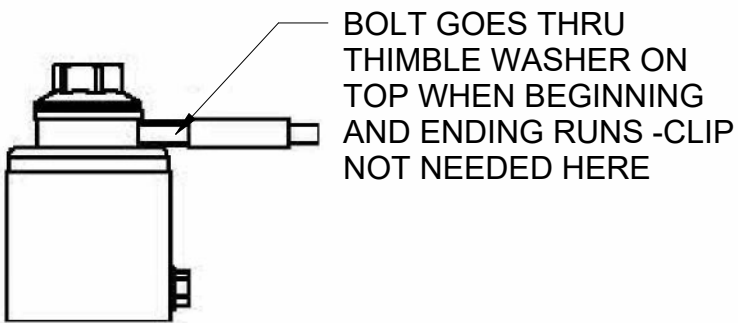


JOINING SEGMENTS


JOIN 2 SEGMENTS WITH QUICK LINK (PROVIDED)



WARNING LINE RUN START/END

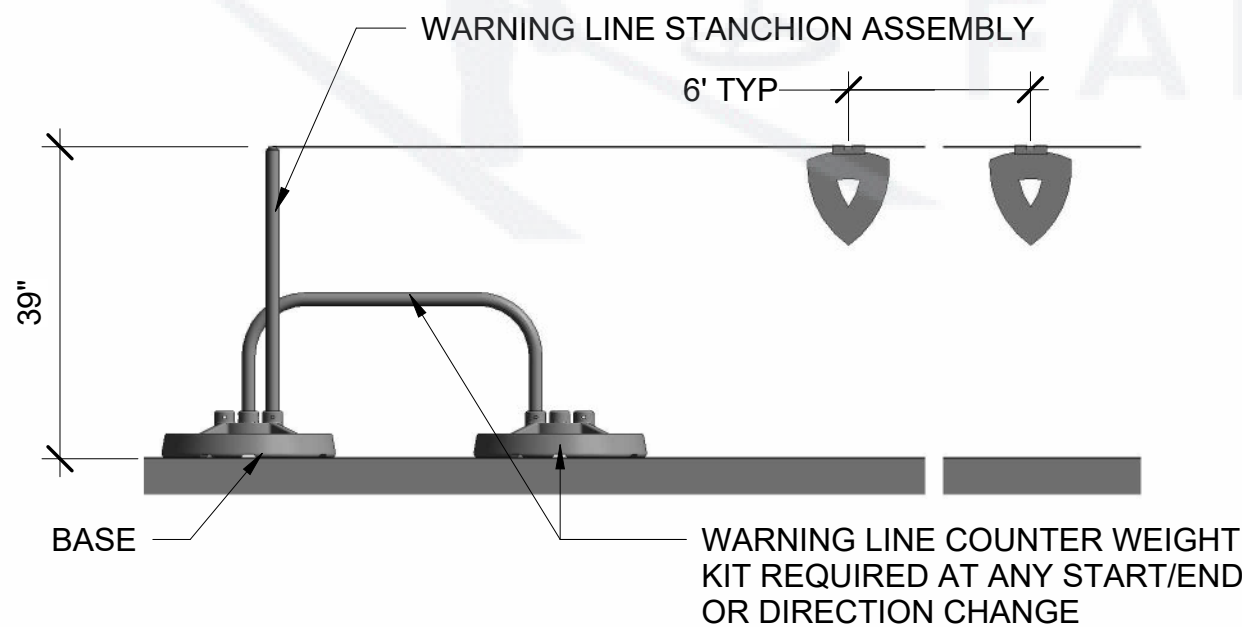

WARNING LINE CORNER ASSEMBLY

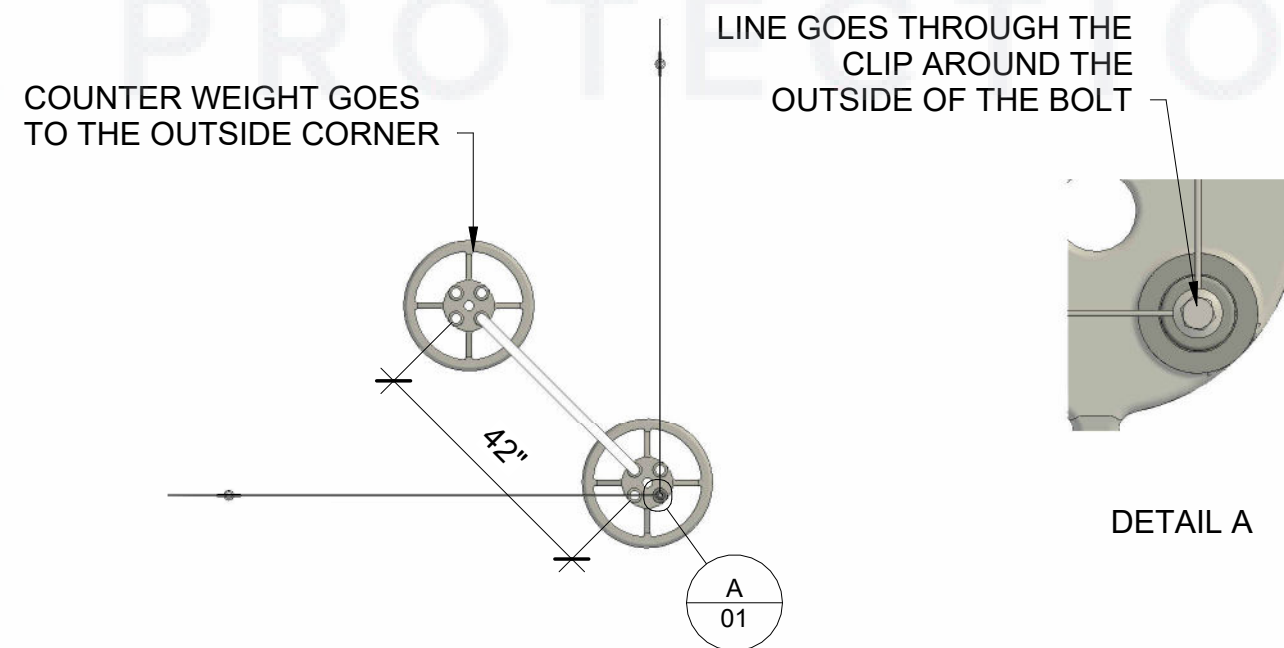

EDGE FALL PROTECTION, LLC

6294 BURRY DR. EDEN PRAIRE
MN 55346
TF/F: 844-314-1374
SALES@edgefallprotection.com

REVISION	DESCRIPTION	BY:	DATE:



PROJECT:
PRODUCT SUMMARY
www.edgefallprotection.com

TITLE:
Warning Line
sales@edgefallprotection.com



SIZE: A3	DWG NO:	REV: 00
DATE:	DRAWN:	CHECKED:
SCALE: AS SHOWN	WEIGHT:	SHEET 1 OF 2

WARNING LINE



WITH MOBILE BASEPLATE

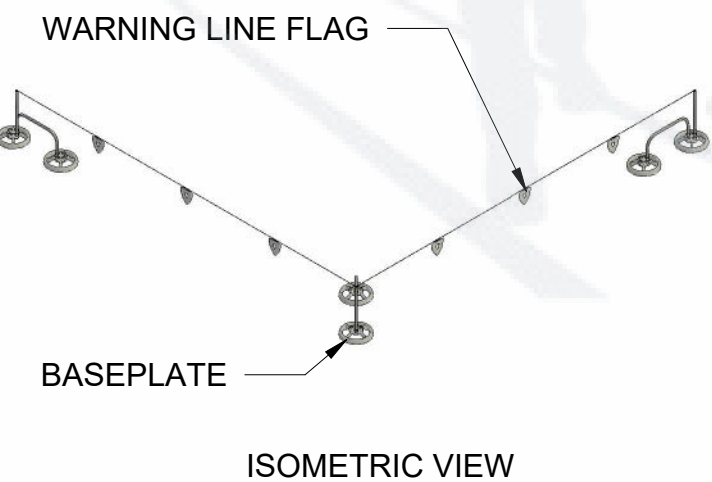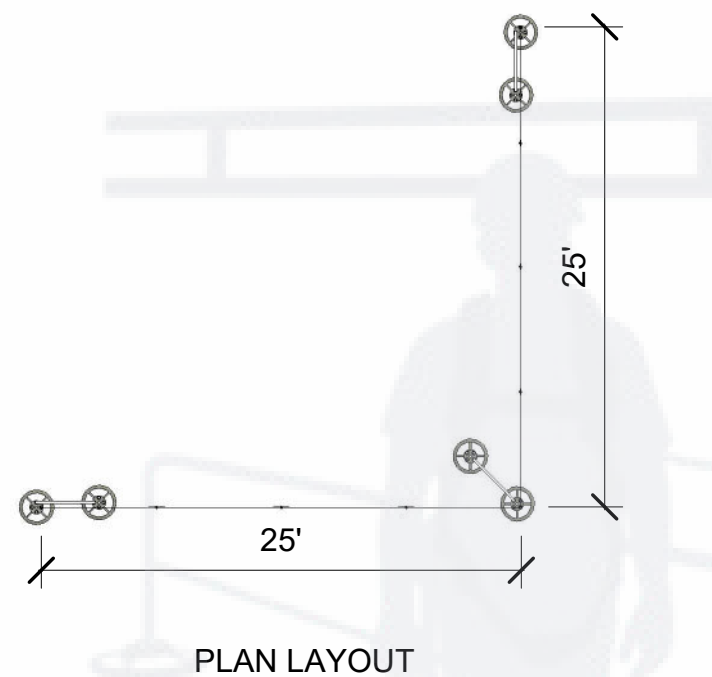



WITH STANDING SEAM

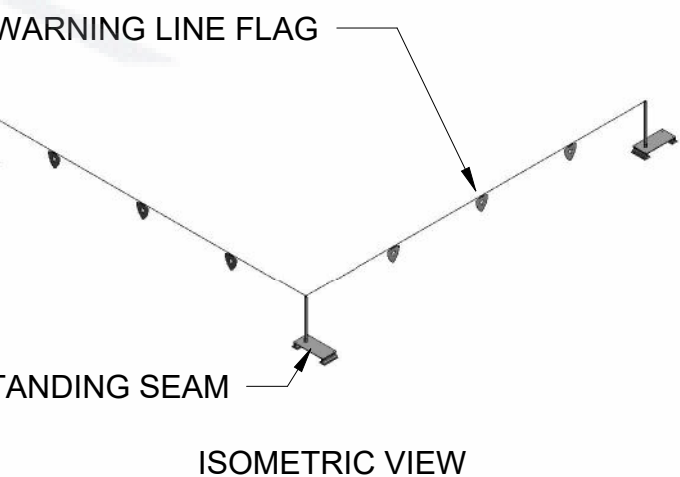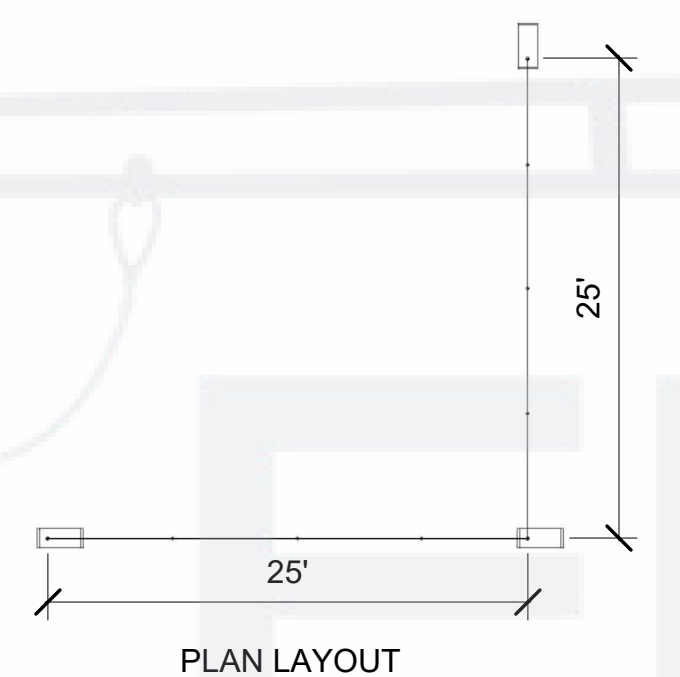

WITH R-PANEL

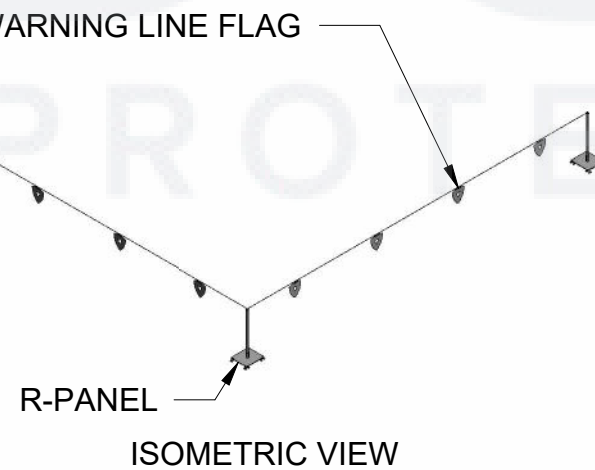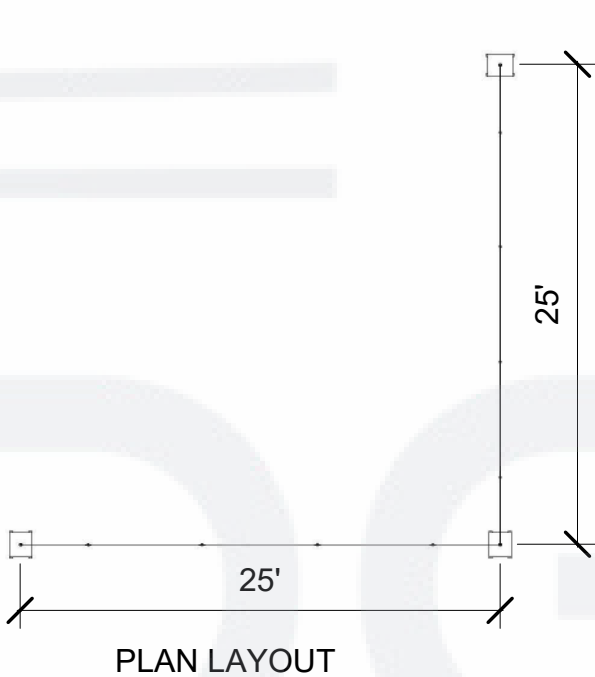

WITH CORRUGATED R-PANEL

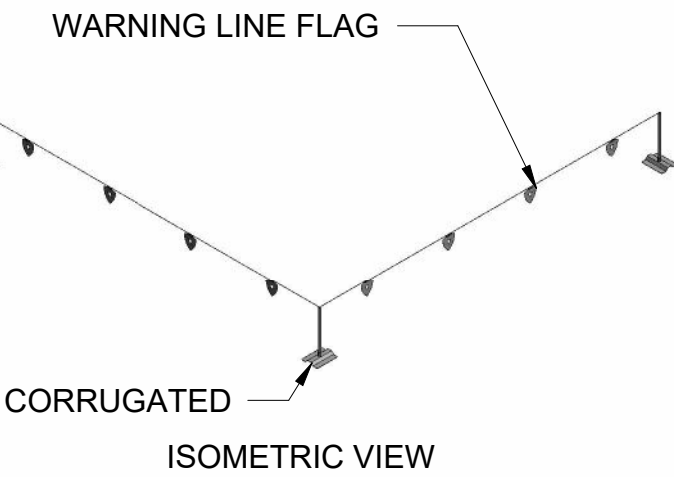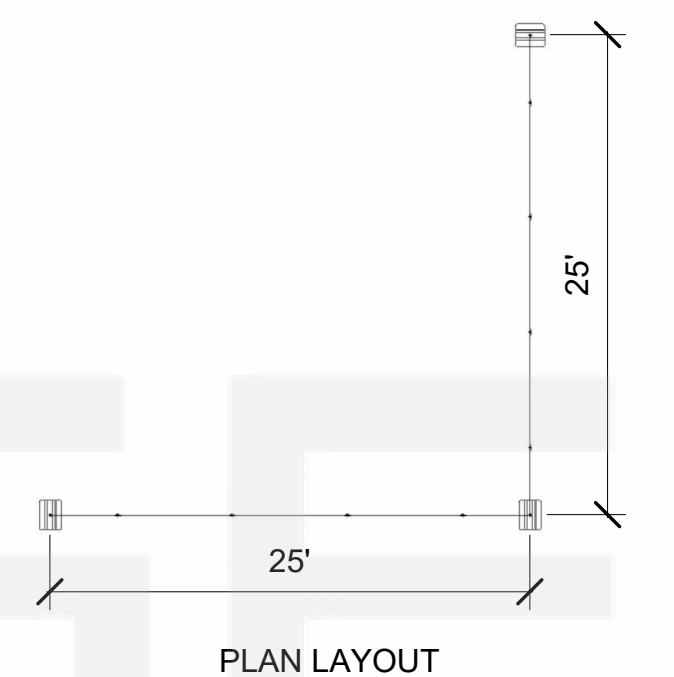

EDGE FALL PROTECTION, LLC

6294 BURRY DR. EDEN PRAIRE
MN 55346
TF/F: 844-314-1374
SALES@edgefallprotection.com

REVISION	DESCRIPTION	BY:	DATE:

PROJECT:

PRODUCT SUMMARY

www.edgefallprotection.com

TITLE:

Warning Line

sales@edgefallprotection.com

SIZE: A3	DWG NO:	REV: 00
DATE:	DRAWN:	CHECKED:
SCALE: AS SHOWN	WIEIGHT:	SHEET 2 OF 2