


PARAPET CLAMP

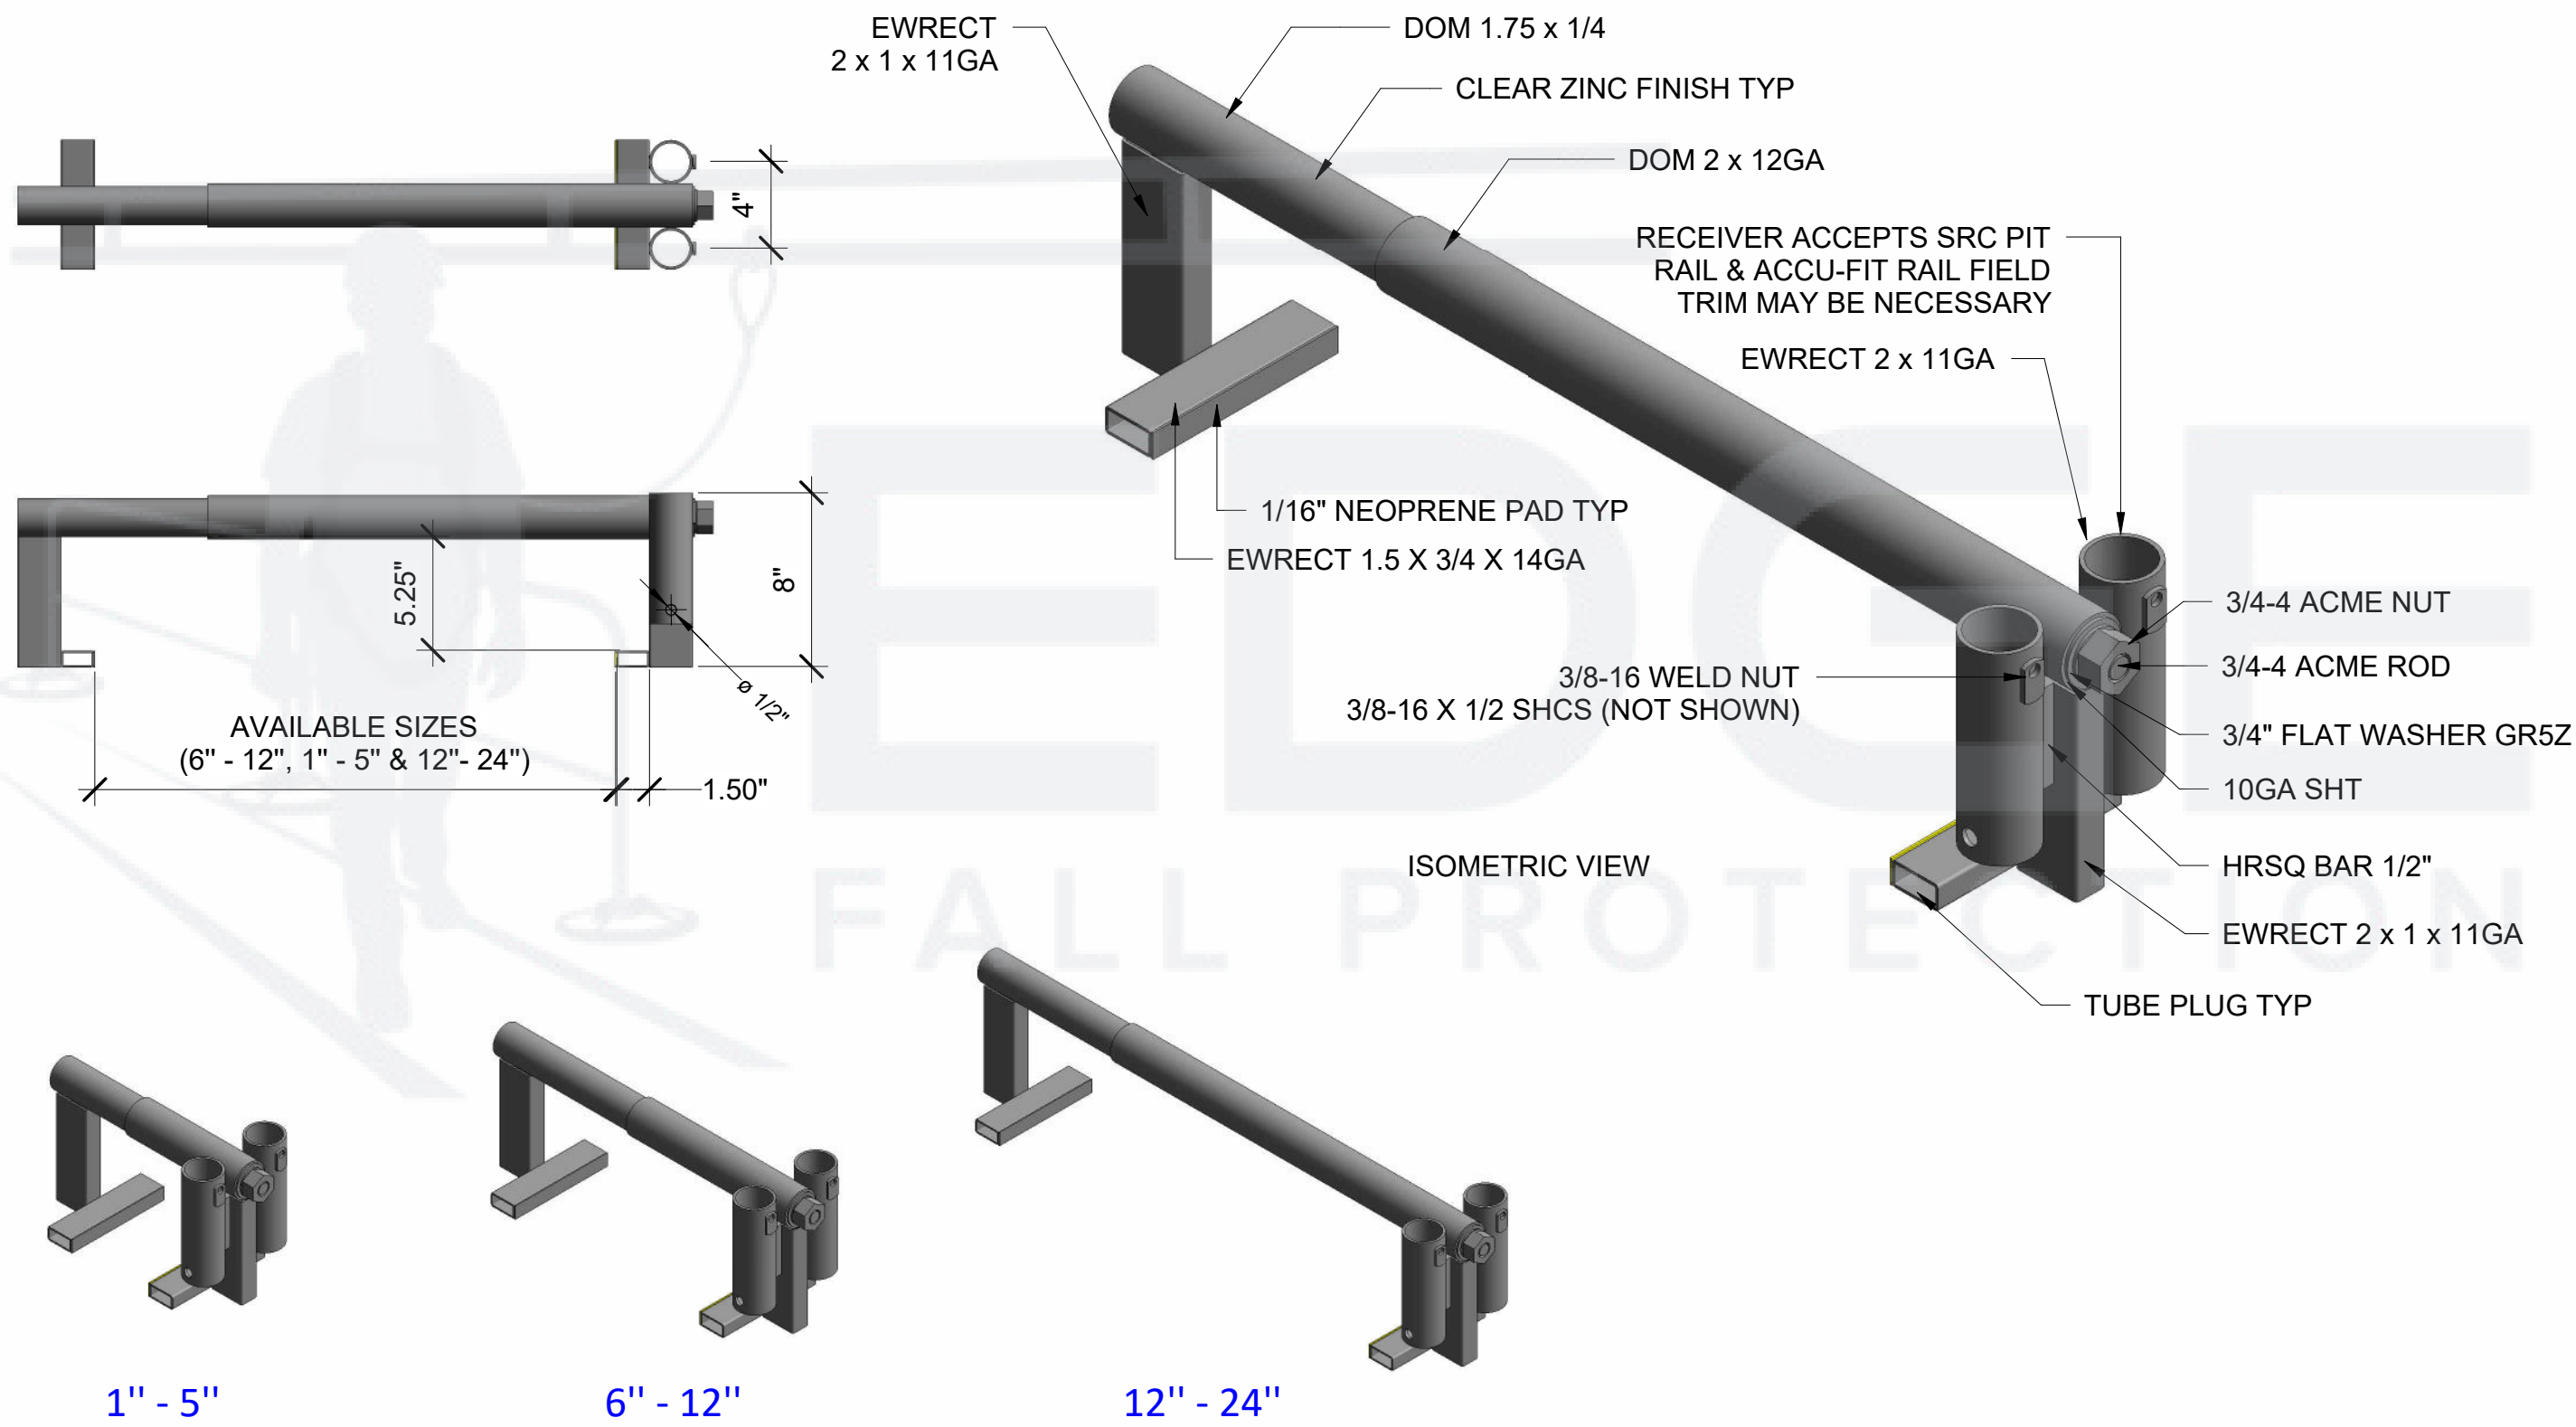

EDGE FALL PROTECTION, LLC

6294 BURRY DR. EDEN PRAIRE
MN 55346
TF/F: 844-314-1374
SALES@edgefallprotection.com

REVISION	DESCRIPTION	BY:	DATE:

PROJECT:

PRODUCT SUMMARY

www.edgefallprotection.com


TITLE:

Parapet Clamp


sales@edgefallprotection.com

SIZE: A3	DWG NO:	REV: 00
DATE:	DRAWN:	CHECKED:
SCALE: AS SHOWN	WIEGHT:	SHEET 1 OF 2


PARAPET CLAMP

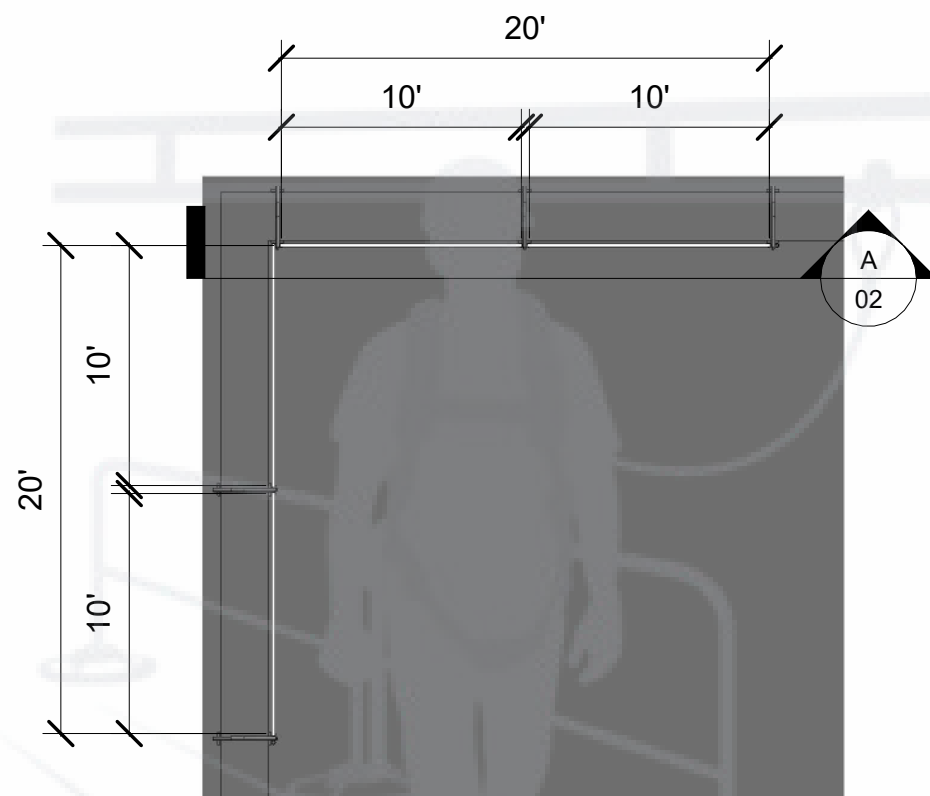

PLAN LAYOUT

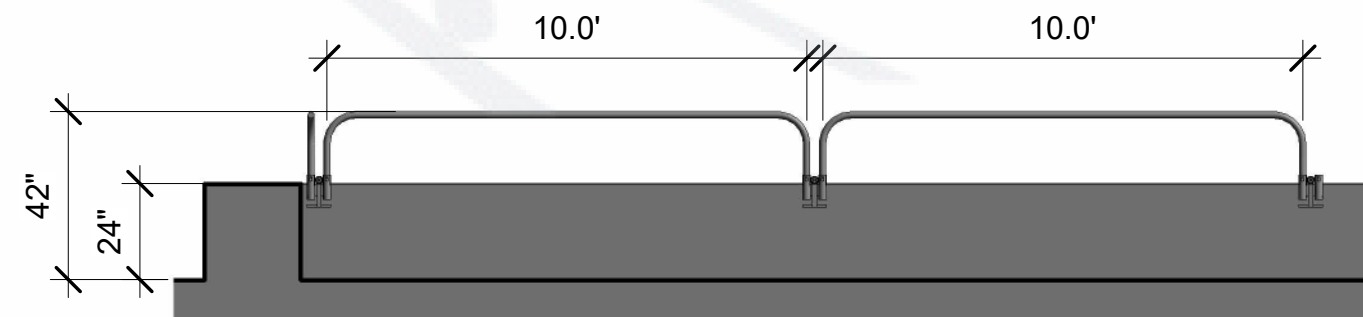

DETAIL A

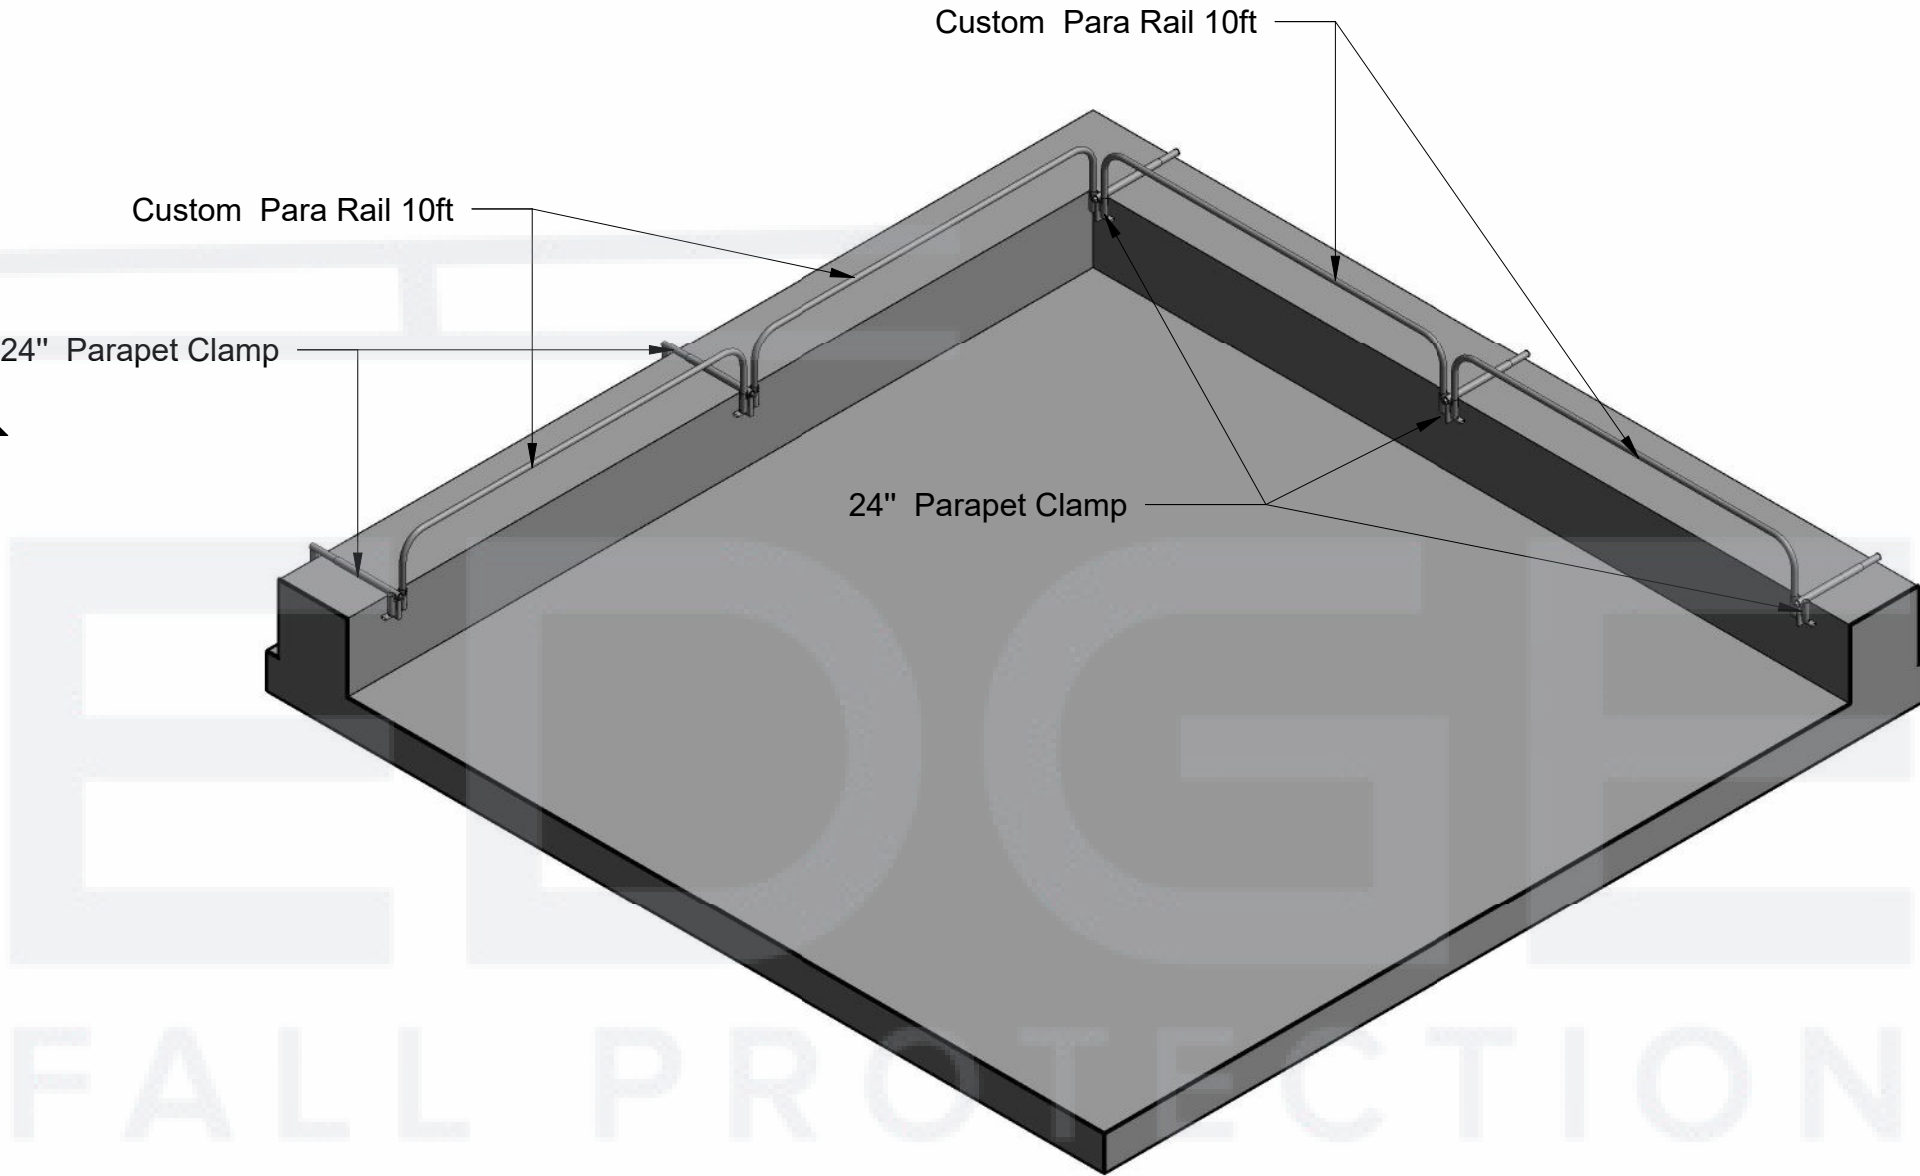

ISOMETRIC VIEW



EDGE FALL PROTECTION, LLC

6294 BURRY DR. EDEN PRAIRE
MN 55346
TF/F: 844-314-1374
SALES@edgefallprotection.com

REVISION	DESCRIPTION	BY:	DATE:

PROJECT:

PRODUCT SUMMARY

www.edgefallprotection.com

TITLE:

Parapet Clamp

sales@edgefallprotection.com

SIZE: A3	DWG NO:	REV: 00
DATE:	DRAWN:	CHECKED:
SCALE: AS SHOWN	WIEGHT:	SHEET 2 OF 2