

1/4" ALUMINUM
BLIND RIVET

1/8 X 1 BUTYL RUBBER
TAPE


SKYLIGHT SCREEN FRAME

1.88


12.00

ATTACH TO THE NEXT RIB OVER
FROM THE SKYLIGHT PANEL

FOR RAISED PANELS WITH 12" RIB SPACING
RIVET TOOL AVAILABLE SRC PN: 150369

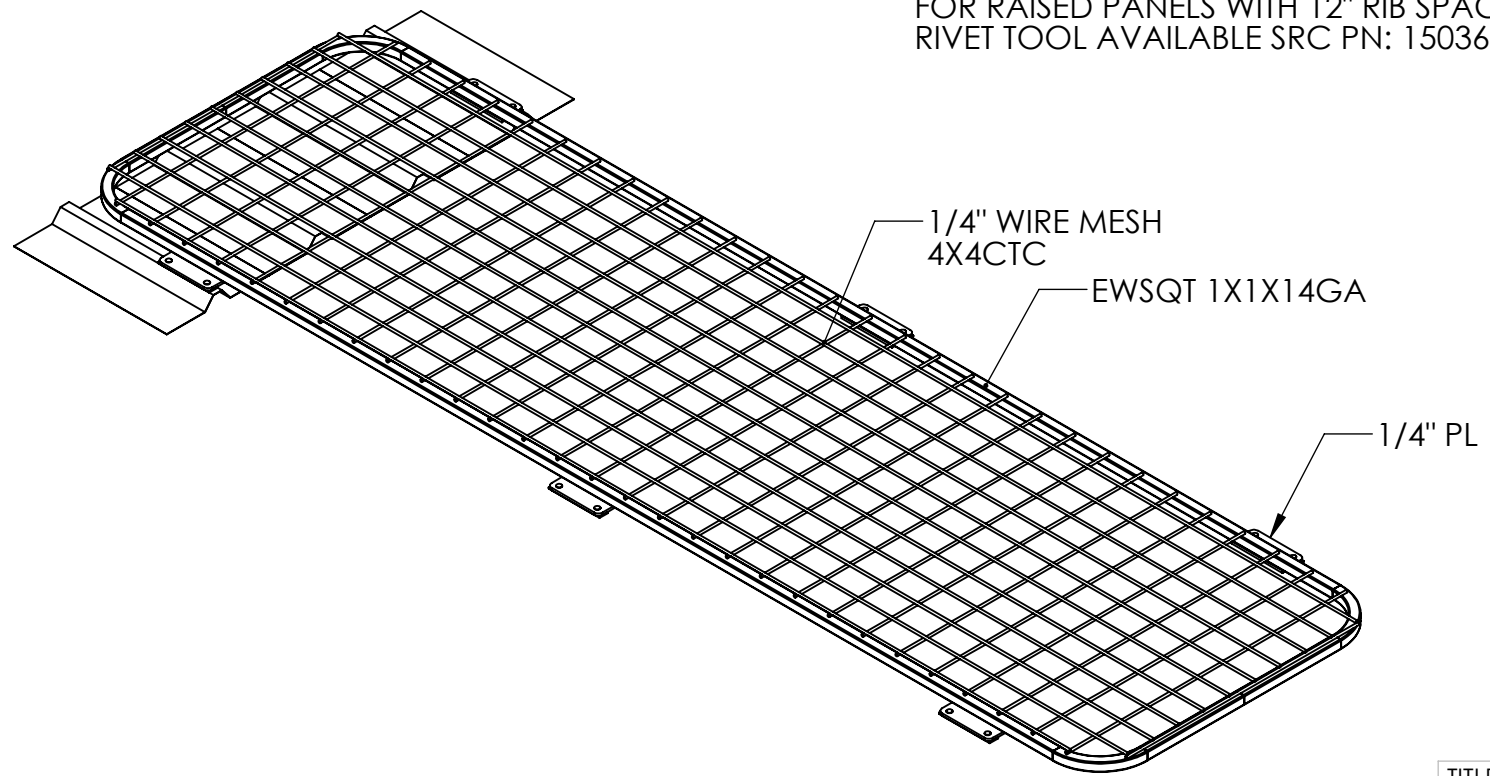

TITLE:		
FLUSH MOUNT SKYLIGHT-R-PANEL		
SIZE	DWG. NO.	REV
A		
SCALE: 1:32	WEIGHT:	SHEET 1 OF 1

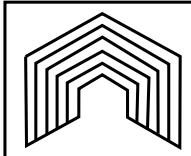

Edge Fall Protection, LLC
www.EDGEfallprotection.com
 TF/F: 844-314-1374
Info@edgefallprotection.com